



COAST SALISH LONGHOUSE
HOUSE OF HEALING




LEGEND	
	DOUGLAS FIR, PSEUDOTSUGA MENZIESII
	WESTERN RED CEDAR, THUJA PLICATA
	CAN-CAN WESTERN RED CEDAR, THUJA PLICATA 'CANCAN'
	EVERGREEN HUCKLEBERRY - VACINIUM OVATUM
	PACIFIC RHODODENDRON, RHODODENDRON MACROPHYLLUM
	BITTER CHERRY, PRUNUS EMARGINATA
	VINE MAPLE, ACER CIRCINATUM
	BASKET WILLOW, SALIX PURPUREA 'NANA'
	SASKATOON SERVICE BERRY, AMELANCHIER ALNIFOLIA
	CHOKECHERRY, PRUNUS VIRGINIANA
	RED OSIER DOGWEEED, CORNUS STOLONIFERA
	SALAL, GAULTHERIA SHALLOM
	SWORD FERN, POLYSTICHUM MUNITUM
	COMMON YARROW, ACHILLEA MILLEFOLIUM
	KINKKINIK, ARCTOSTAPHYLOS UVA-URSI
	RAIN GARDEN
	TUFTED HAIRGRASS - DESCHAMPSIA CESPITOSA
	CAMASSO SEDGE - CAREX PACHYSTACHYA
	CREeping SPIKEGRASS - ELEOCHARIS PALUSTRIS
	SPIKE BENTGRASS - AGROSTIS EXARATE
	BULRUSH - SCIRPUS MICROCARPUS
	BEAR GRASS - XEROPHYLLUM TENAX
	CAMAS BULBS - CAMASSIA QUAMASH
	PERFECT BLEND MIX 20% BLUEGRASS, 20% HARD FESCUE, 60% PERENNIAL RYEGRASS
	ROEMER'S FESCUE - FESTUCA IDAHOENSIS SSP. ROMERI
	COMMON YARROW - ACHILLEA MILLEFOLIUM
	METAL EDGE

CITY OF BELLINGHAM
 EHOME HILL ARBORETUM
 (APN 370306 070477 0000)


SEE SHEET L601

ARBORETUM DR.
 (ASPHALT ROAD)

BILL McDONALD PARKWAY

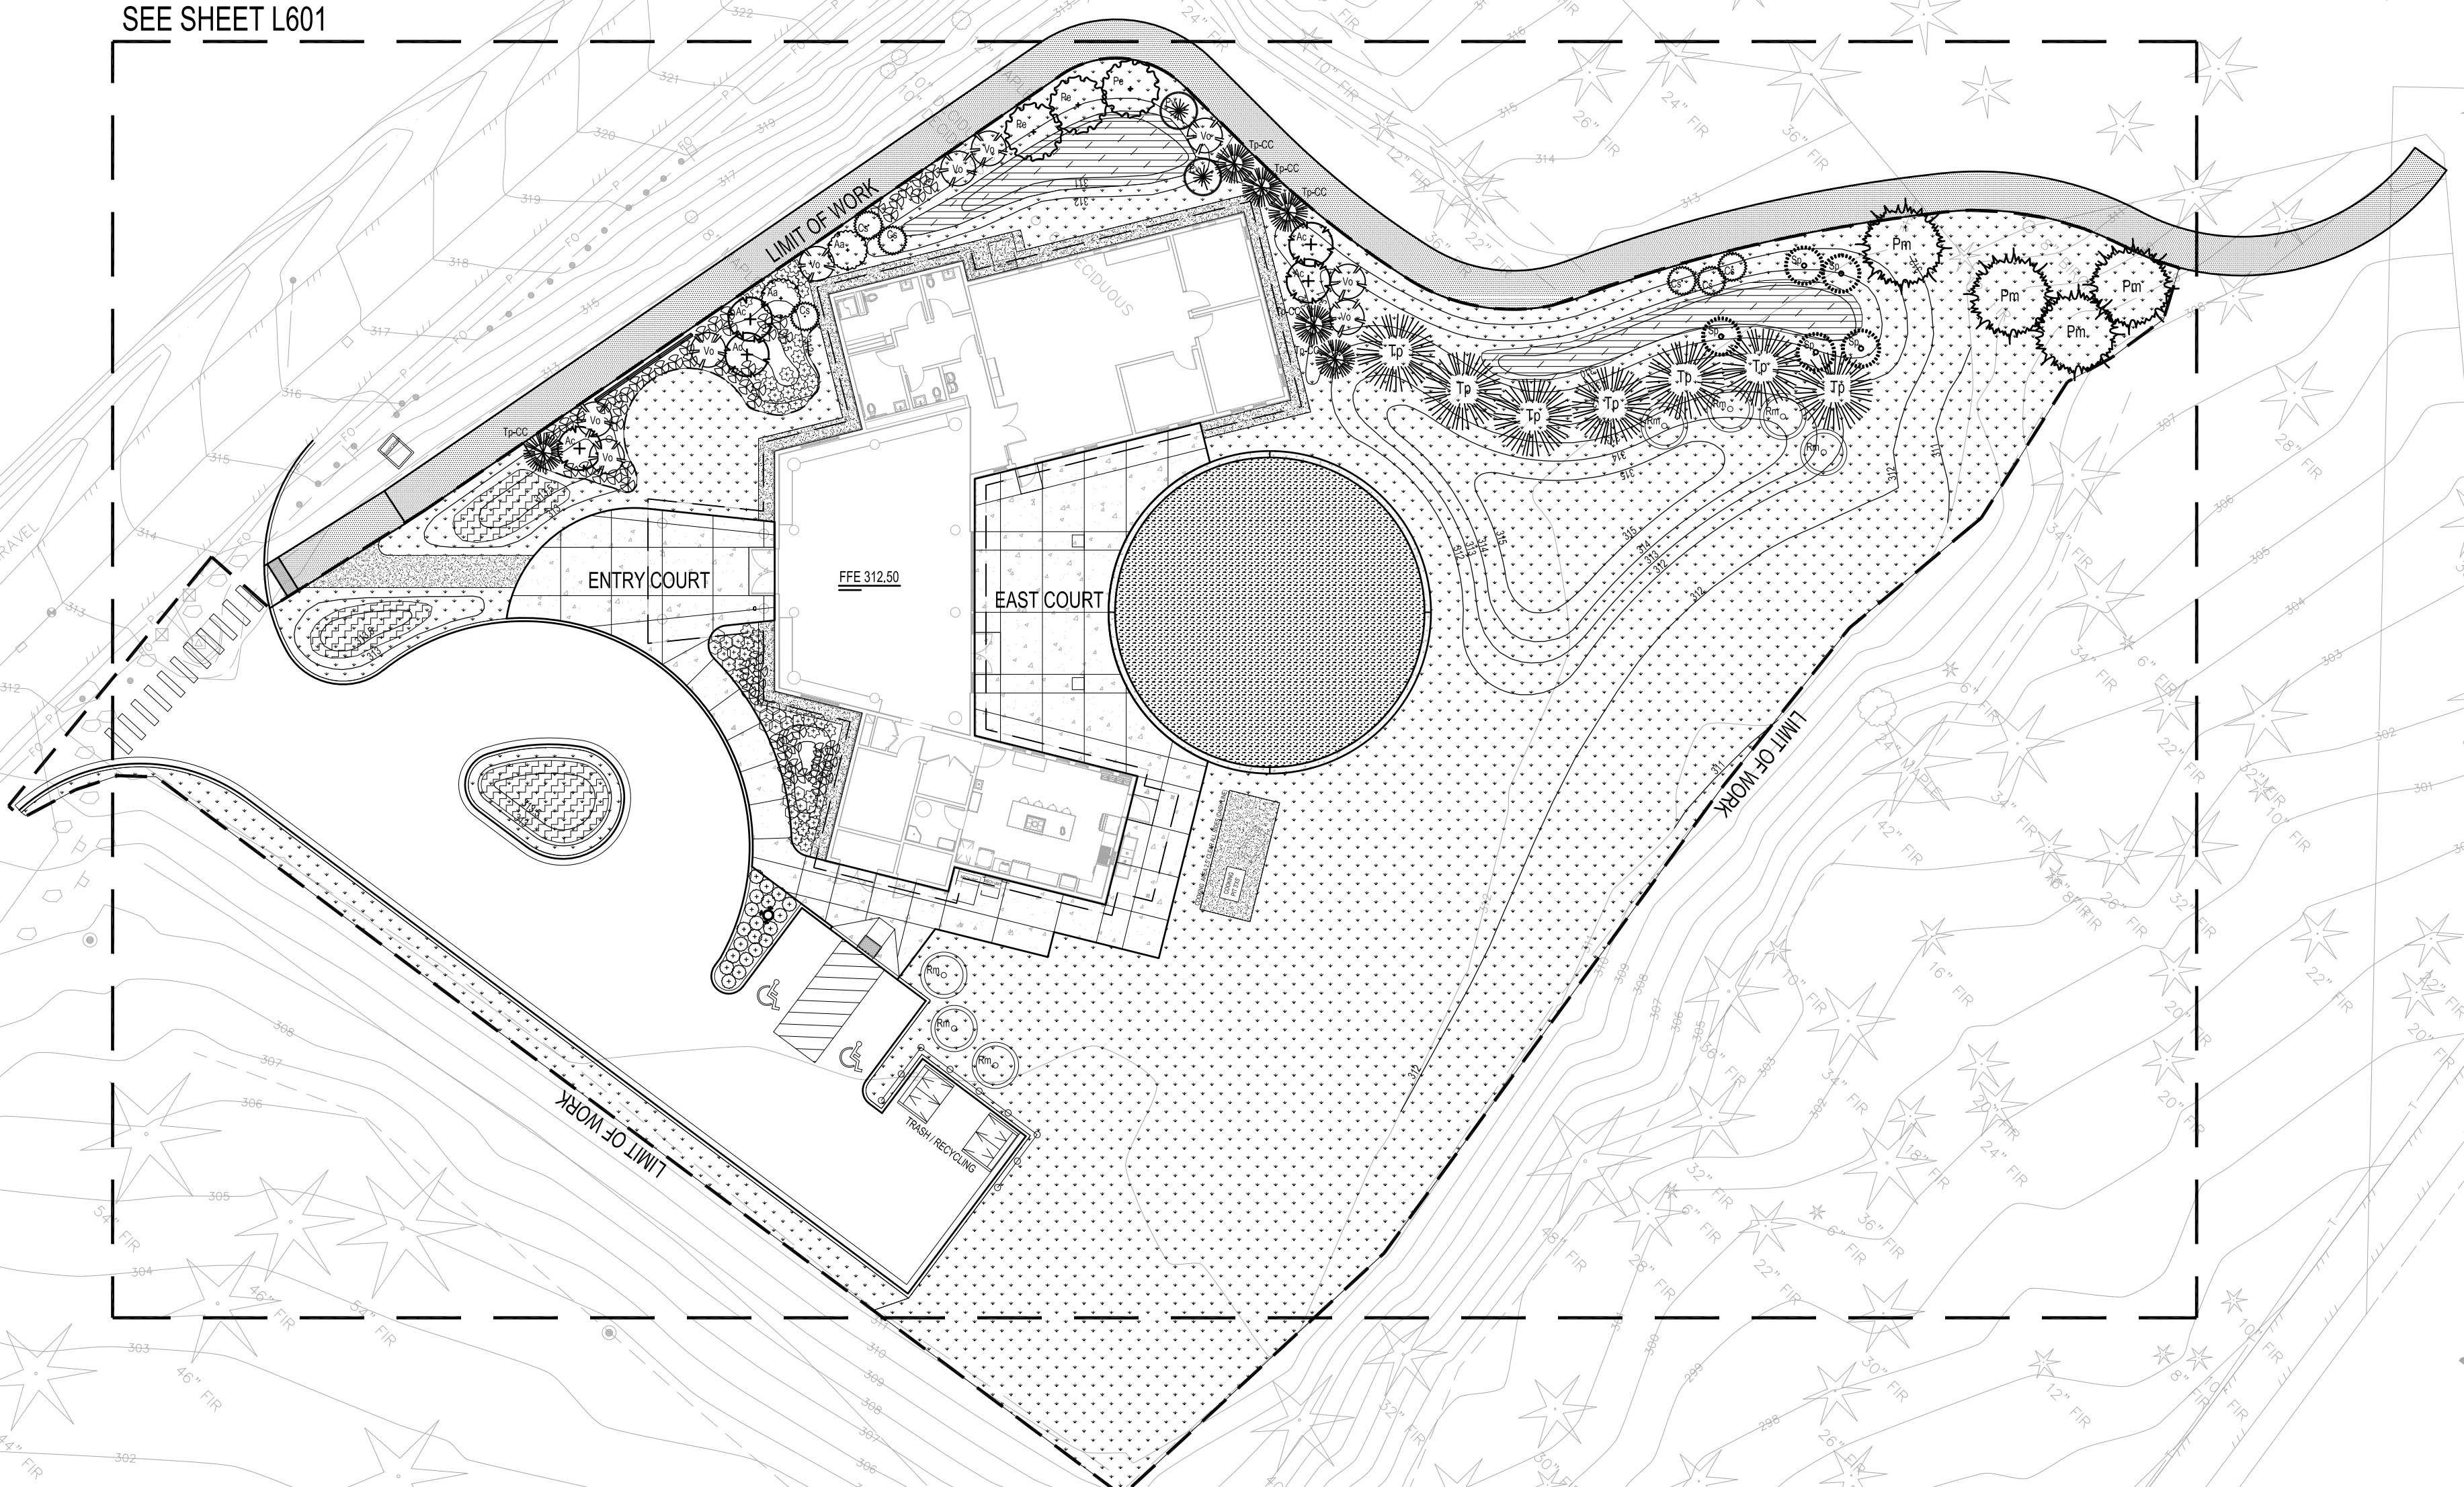


CONC. STEPS
 8" PVC CULVERT
 IE: 294.14'
 SD CB
 RIM: 289.01'
 8" PVC NE: 286.76'
 6" PVC S: 286.01'
 WATER BLOWOFF AND VALVE, FUNCTIONALITY UNKNOWN.
 ACTIVE BLOWOFF AND VALVE 78' S. IN 25TH STREET
 COB MONUMENT #6098, N 01° 15' 00" E, 430.18' FROM
 COB MONUMENT #3424, SEE CONTROL NOTE 2

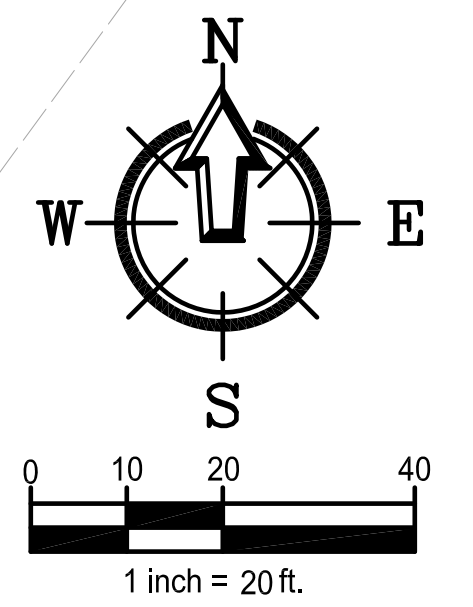


COAST SALISH LONGHOUSE HOUSE OF HEALING



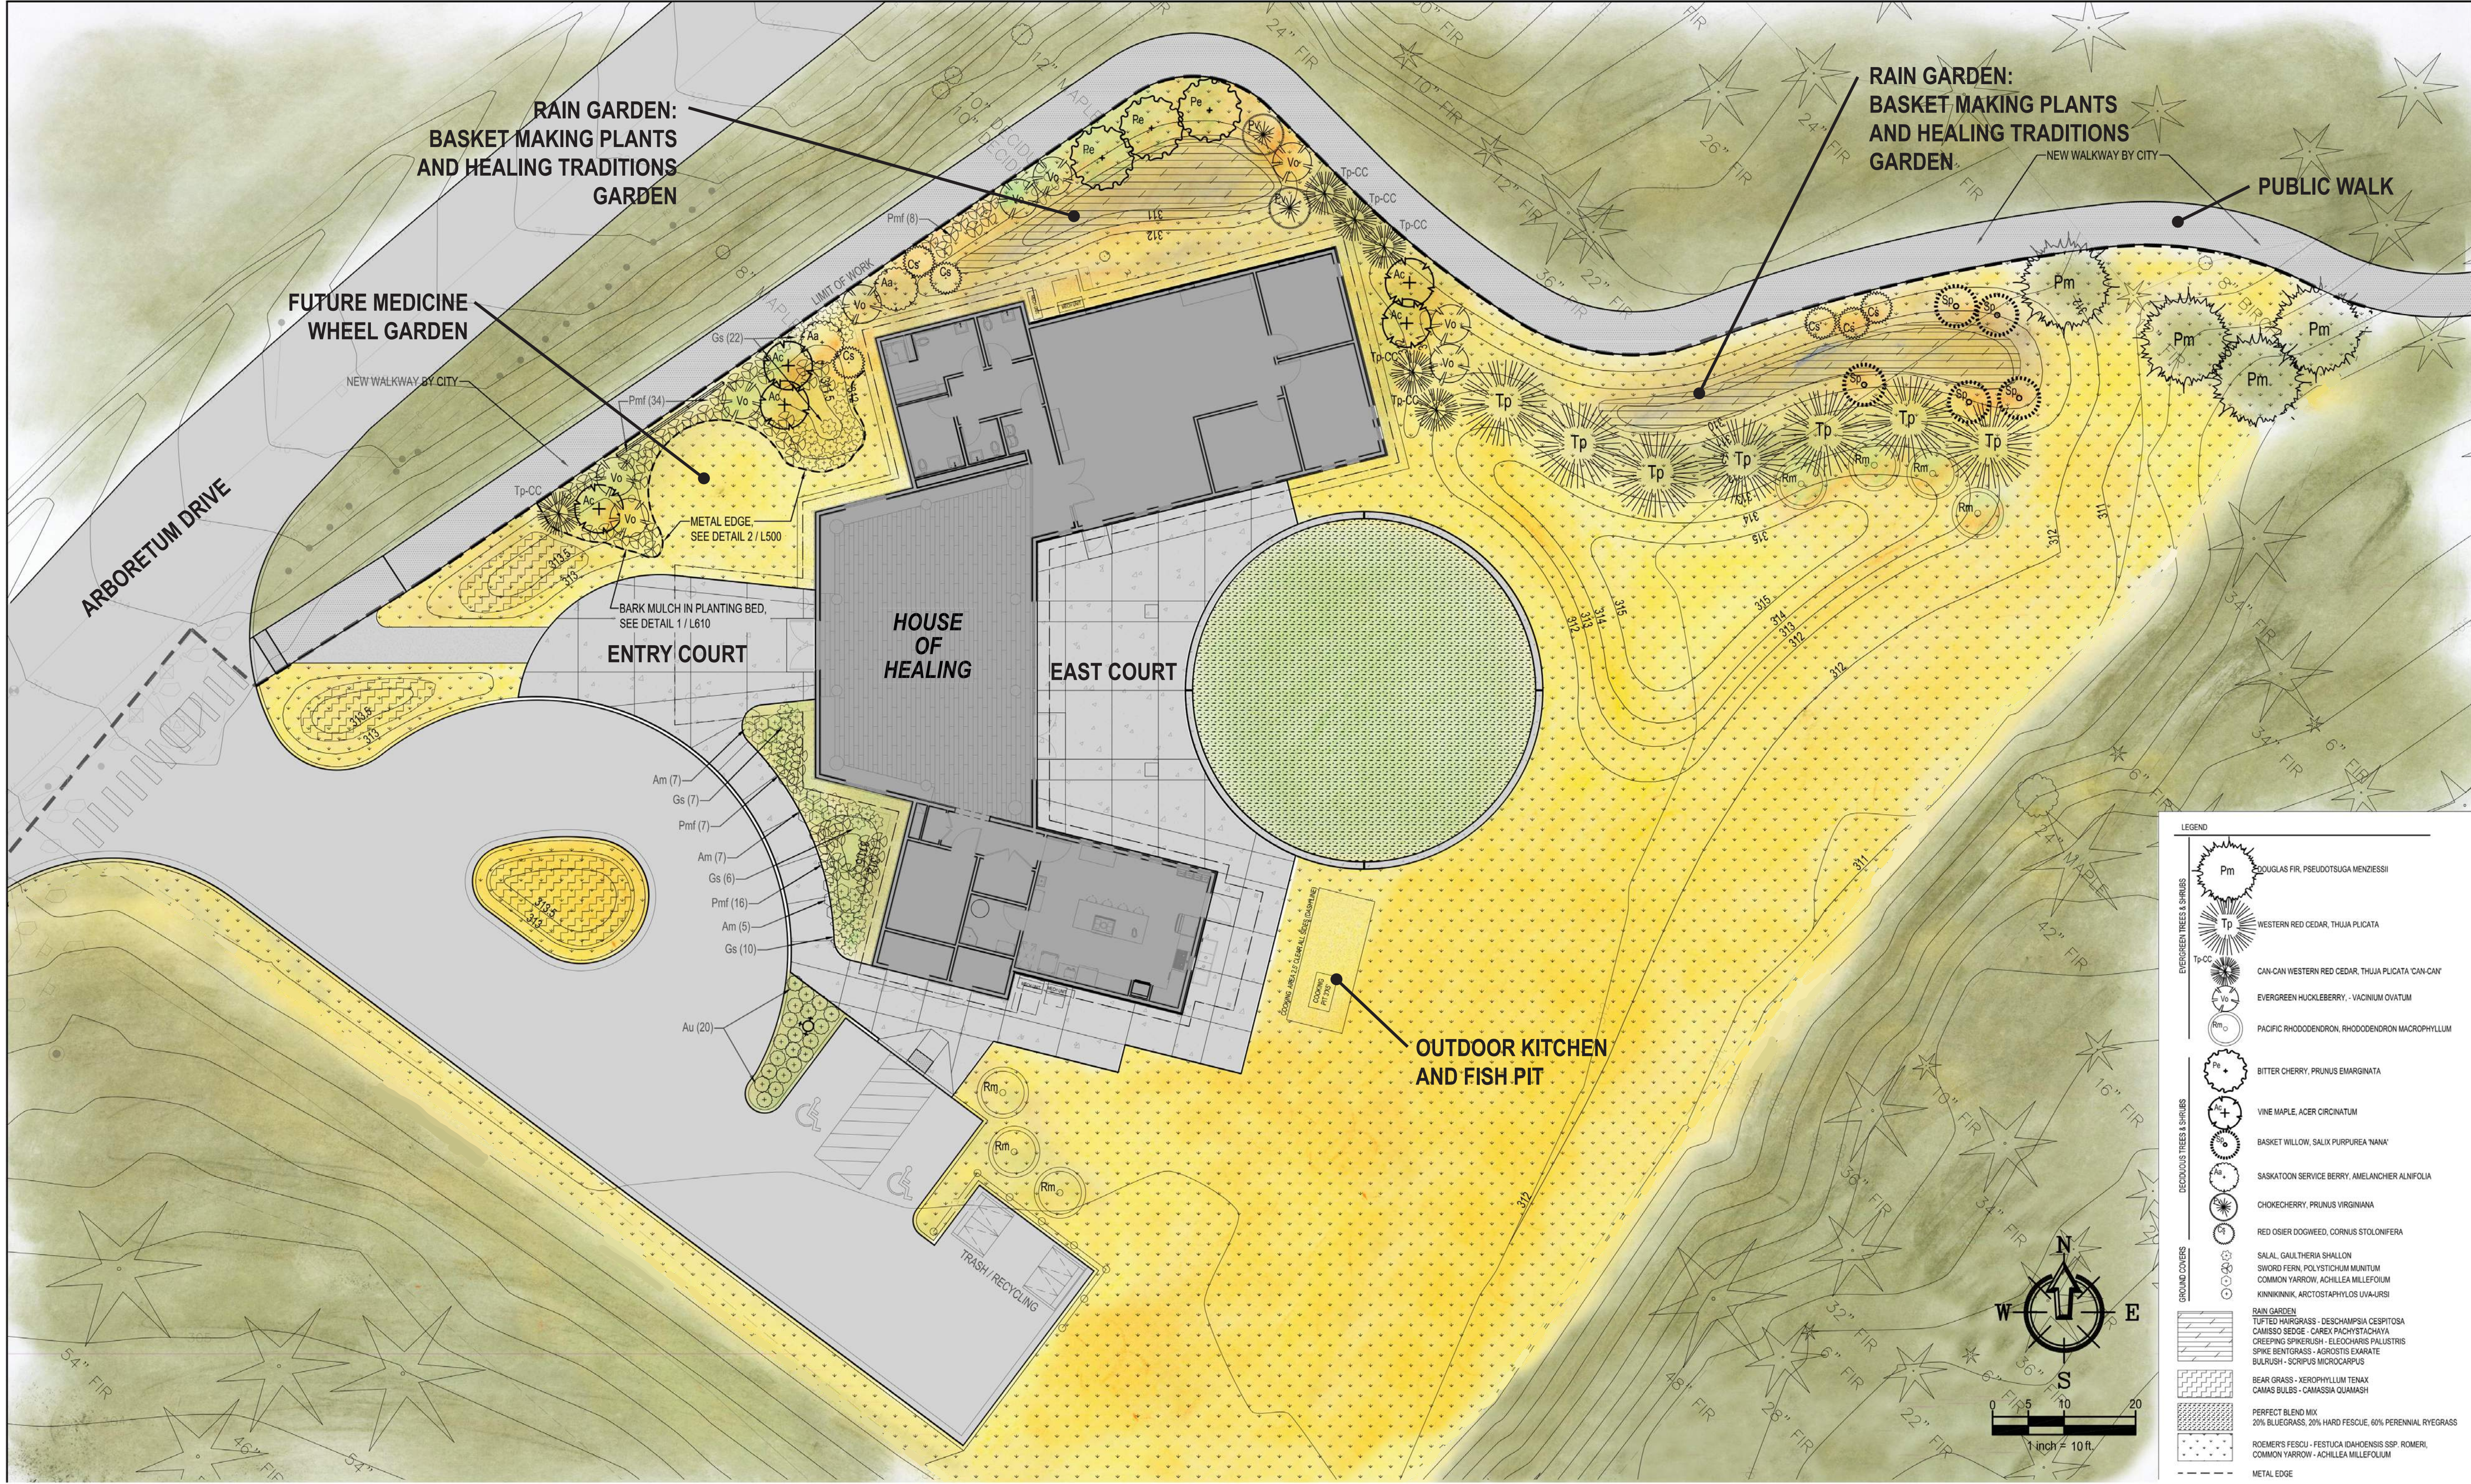

LEGEND

	DOUGLAS FIR, PSEUDOTSUGA MENZIESII
	WESTERN RED CEDAR, THUJA PLICATA
	CAN-CAN WESTERN RED CEDAR, THUJA PLICATA 'CAN-CAN'
	EVERGREEN HUCKLEBERRY - VACINIUM OVATUM
	PACIFIC RHODODENDRON, RHODODENDRON MACROPHYLLUM
	BITTER CHERRY, PRUNUS EMARGINATA
	VINE MAPLE, ACER CIRCINATUM
	BASKET WILLOW, SALIX PURPUREA 'NANA'
	SASKATOON SERVICE BERRY, AMELANCHIER ALNIFOLIA
	CHOCHECHERRY, PRUNUS VIRGINIANA
	RED OSIER DOGWOOD, CORNUS STOLONIFERA
	SALAL, GALLTHERIA SHALLON
	SWORD FERN, POLYSTICHUM MUNITUM
	COMMON YARROW, ACHILLEA MILLEFOLIUM
	KINKIKINKI, ARCTOSTAPHYLOS LIVA-URSII
	RAIN GARDEN: TUFTED HAIRGRASS - DESCHAMPSIA CESPITOSA CAMISSO SEDGE - CAREX PACHYSTACHYA CREEPING SPIKERUSH - ELEOCHARIS PALUSTRIS SPIKE BENTGRASS - AGROSTIS EXARHATE BULLRUSH - SCIRPUS MICROCARPUS
	BEAR GRASS - XEROPHYLLUM TENAX CAMASS BULBS - CAMASSIA QUAMASH
	PERFECT BLEND MIX 20% BLUEGRASS, 20% HARD FESCUE, 60% PERENNIAL RYEGRASS
	ROMER'S FESCUE - FESTUCA DAHOENSIS SSP. ROMERI COMMON YARROW - ACHILLEA MILLEFOLIUM
	METAL EDGE

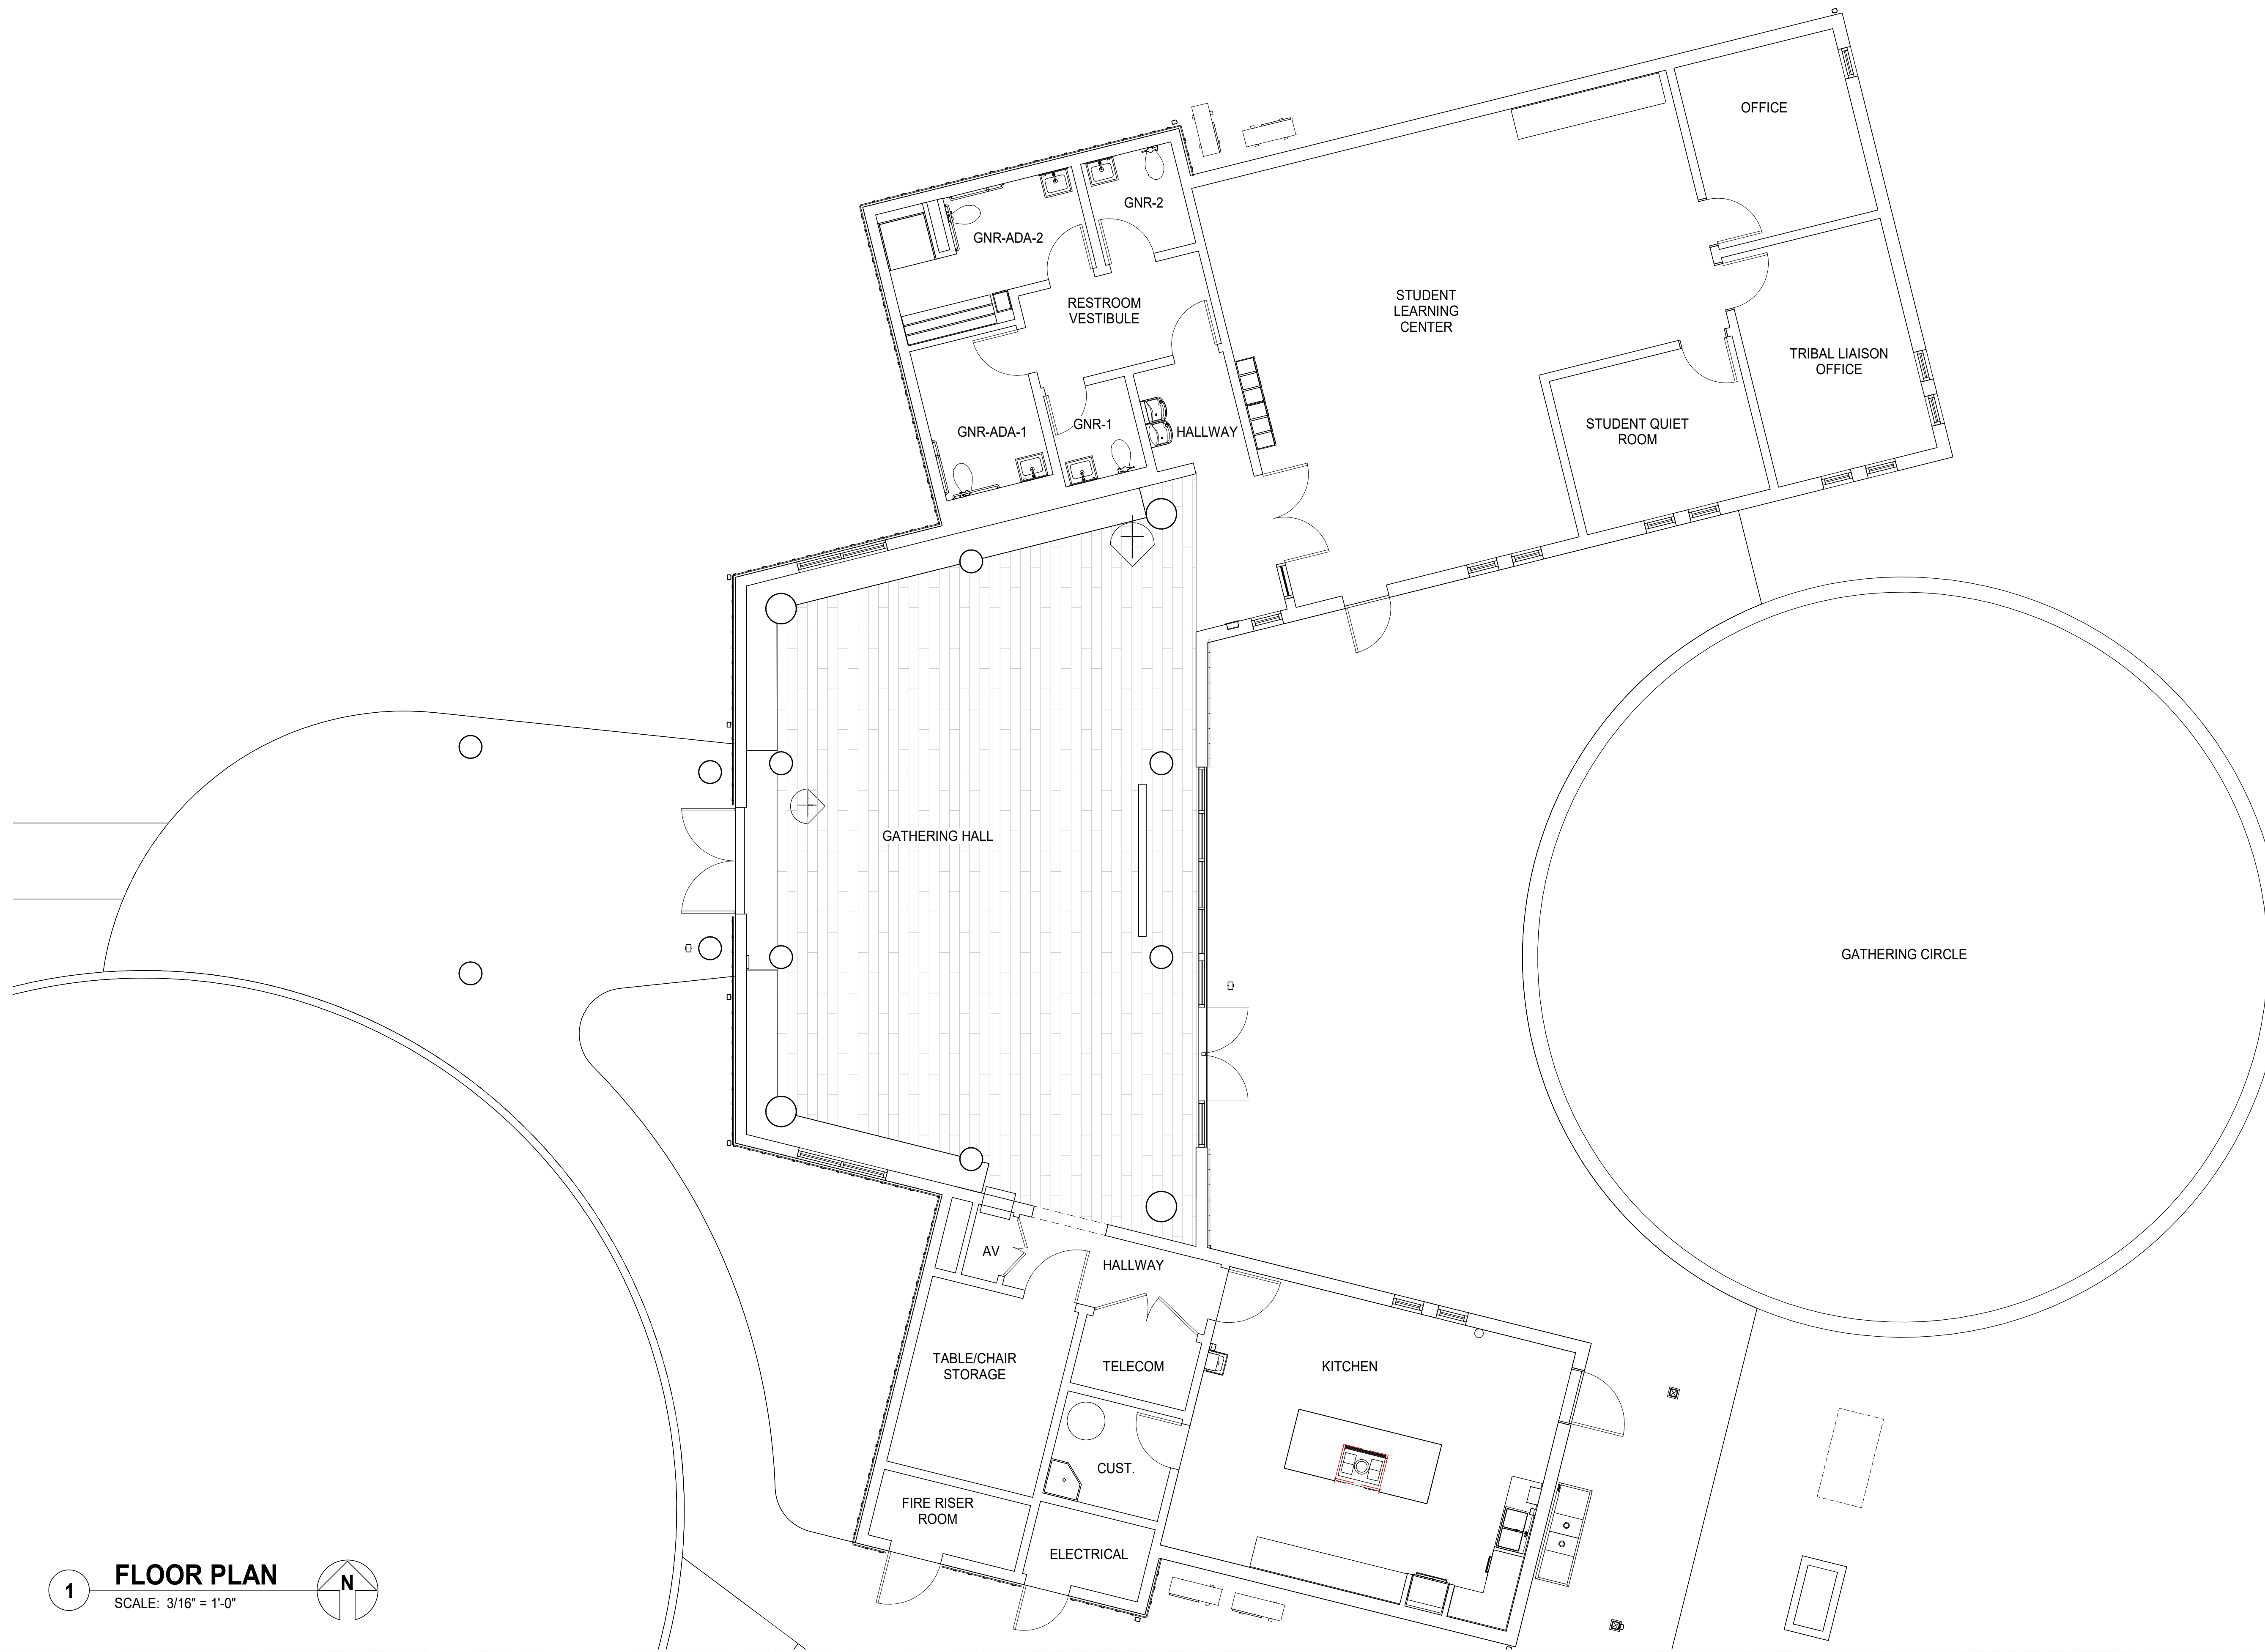


1 FLOOR PLAN
 SCALE: 3/16" = 1'-0"



COAST SALISH LONGHOUSE HOUSE OF HEALING



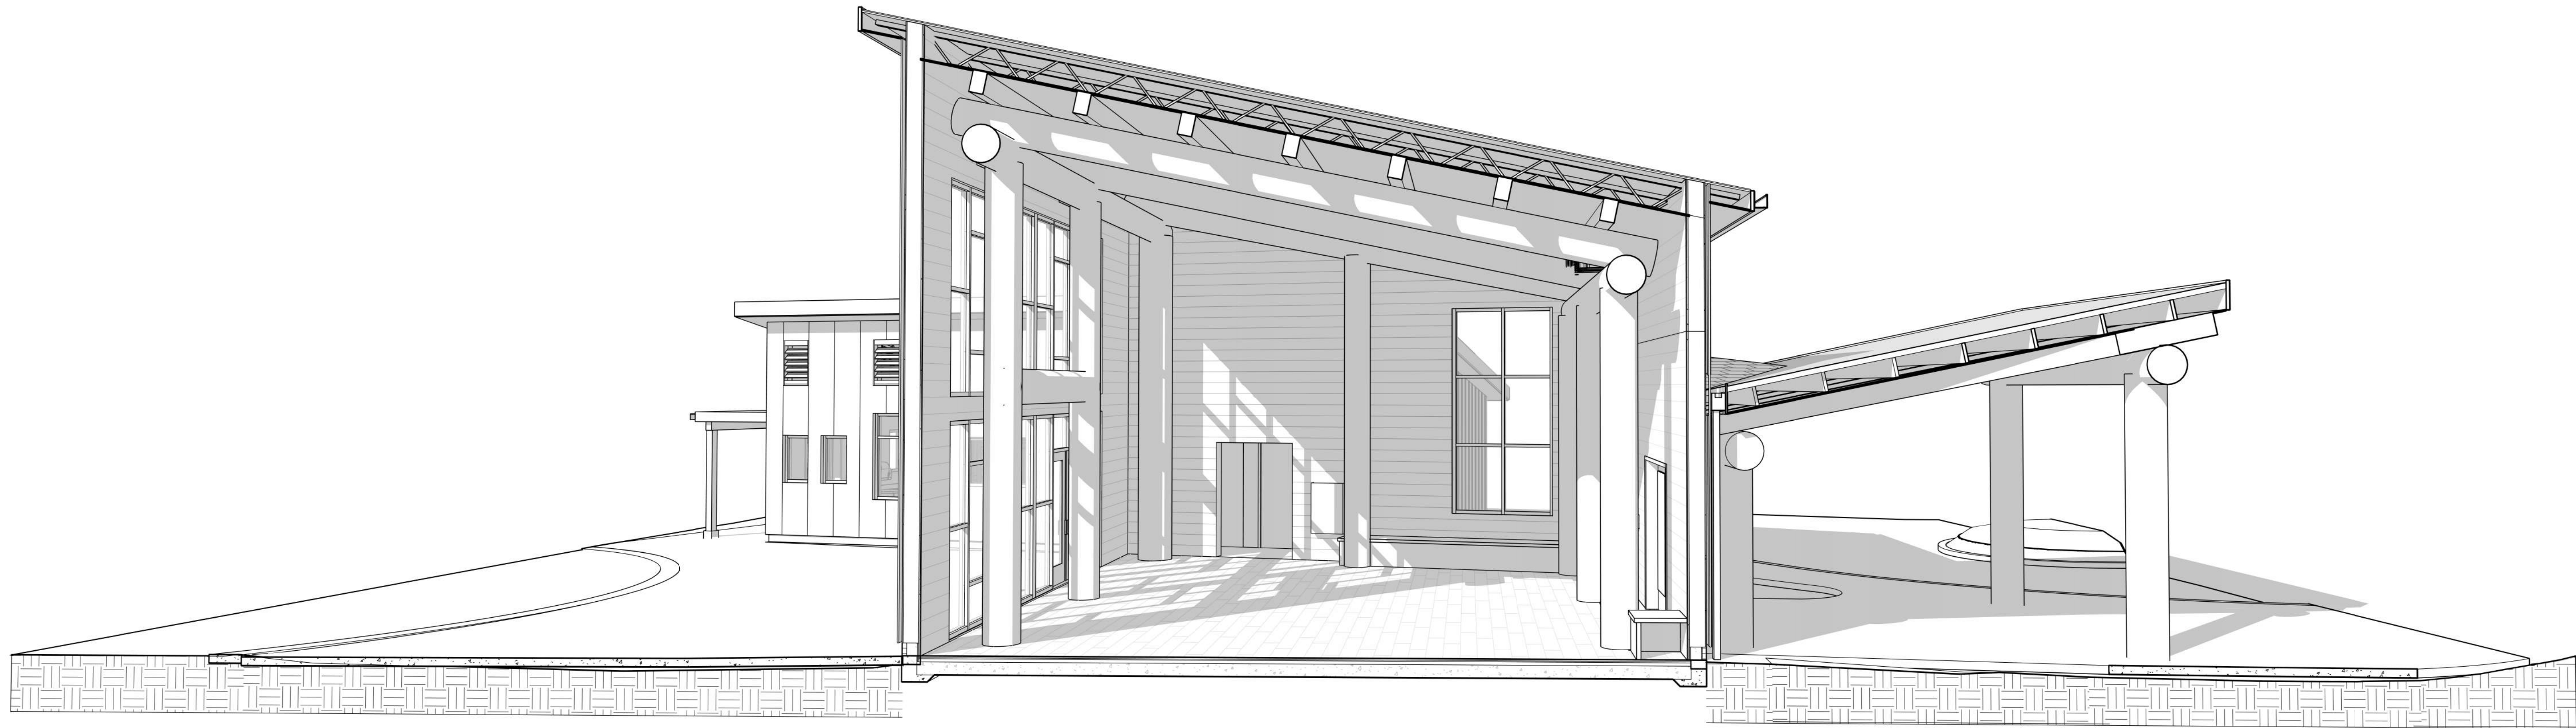

1 GATHERING HALL - 3D SECTION PERSP
NTS