



Upper Floor Plan

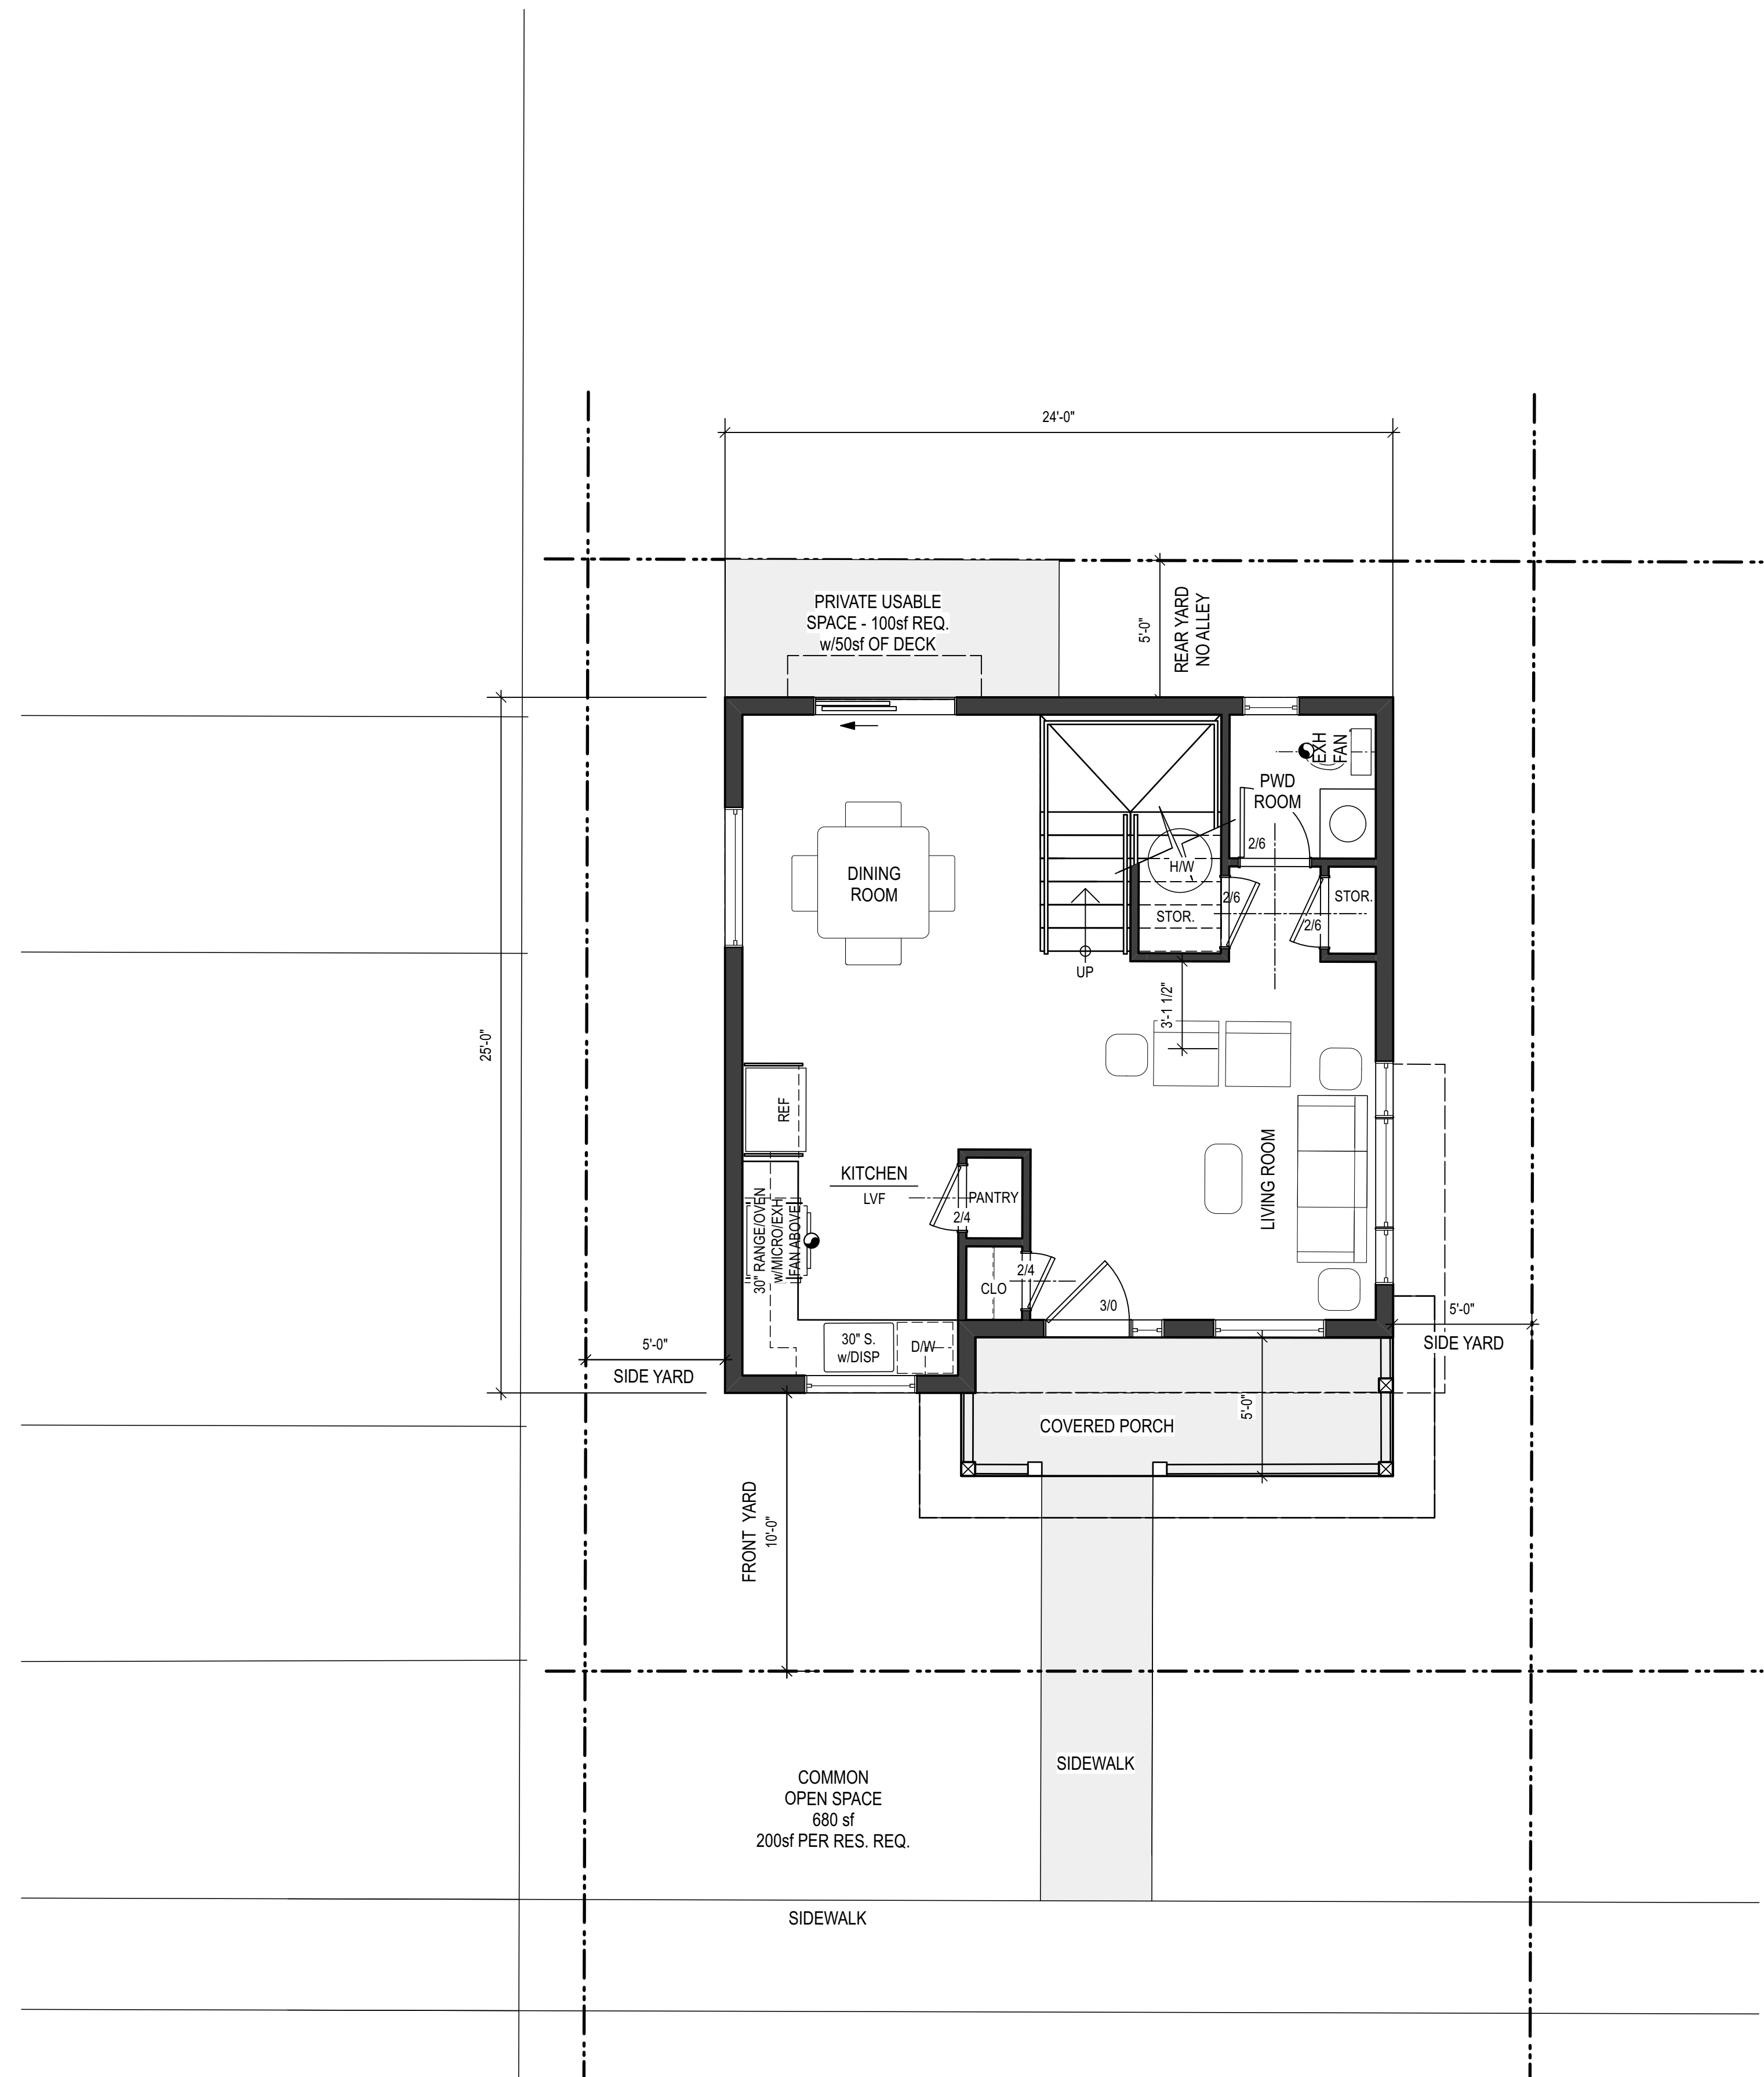

Main Floor Plan

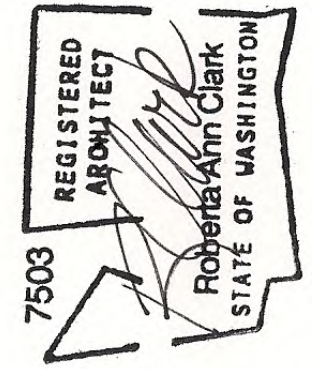

CHUCKANUT DEVELOPMENT

17 TOWNHOMES & 12 CUSTER HOMES

331 Chuckanut Drive North
Bellingham, Washington 98226

SFR #2
MAIN FLOOR
& UPPER FLOOR
PLAN

JOB NO. 2407.01

DATE: DESIGN DEVELOPMT 07/23/24


REVISIONS:

1

2


DRAWN BY: RAC

A2.0

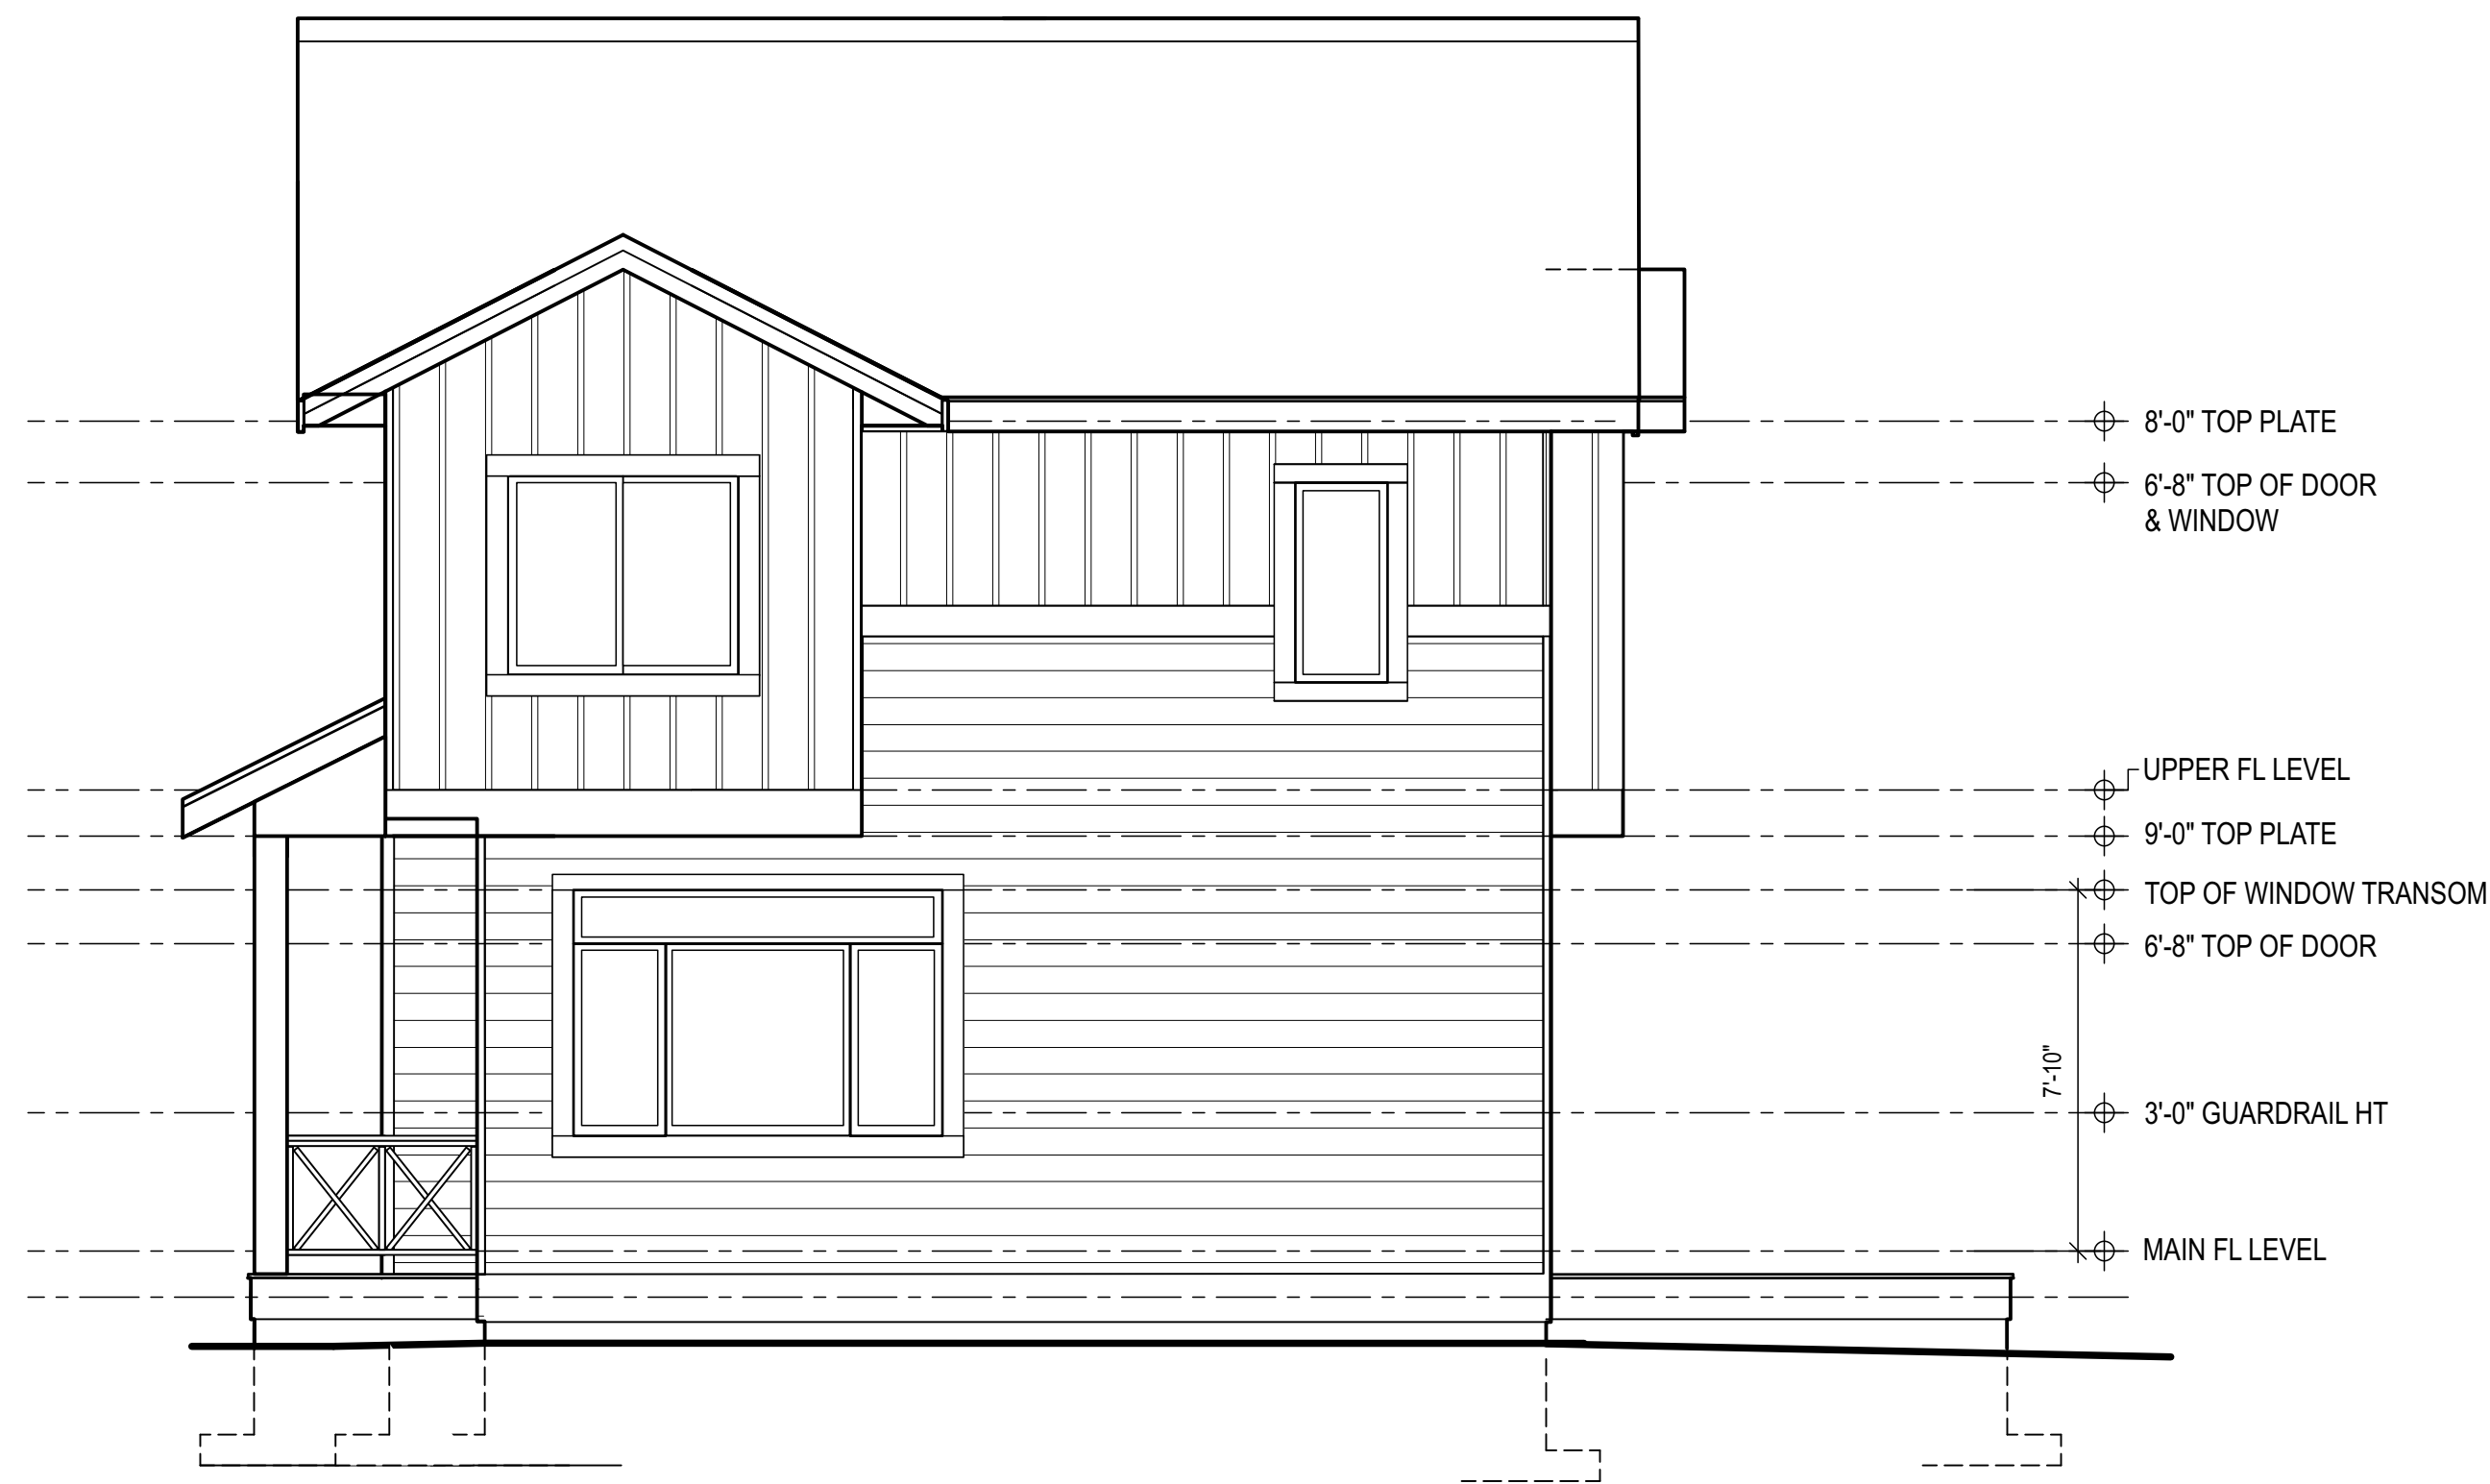


Side Exterior Elevation

SCALE: 1/4" = 1' - 0"

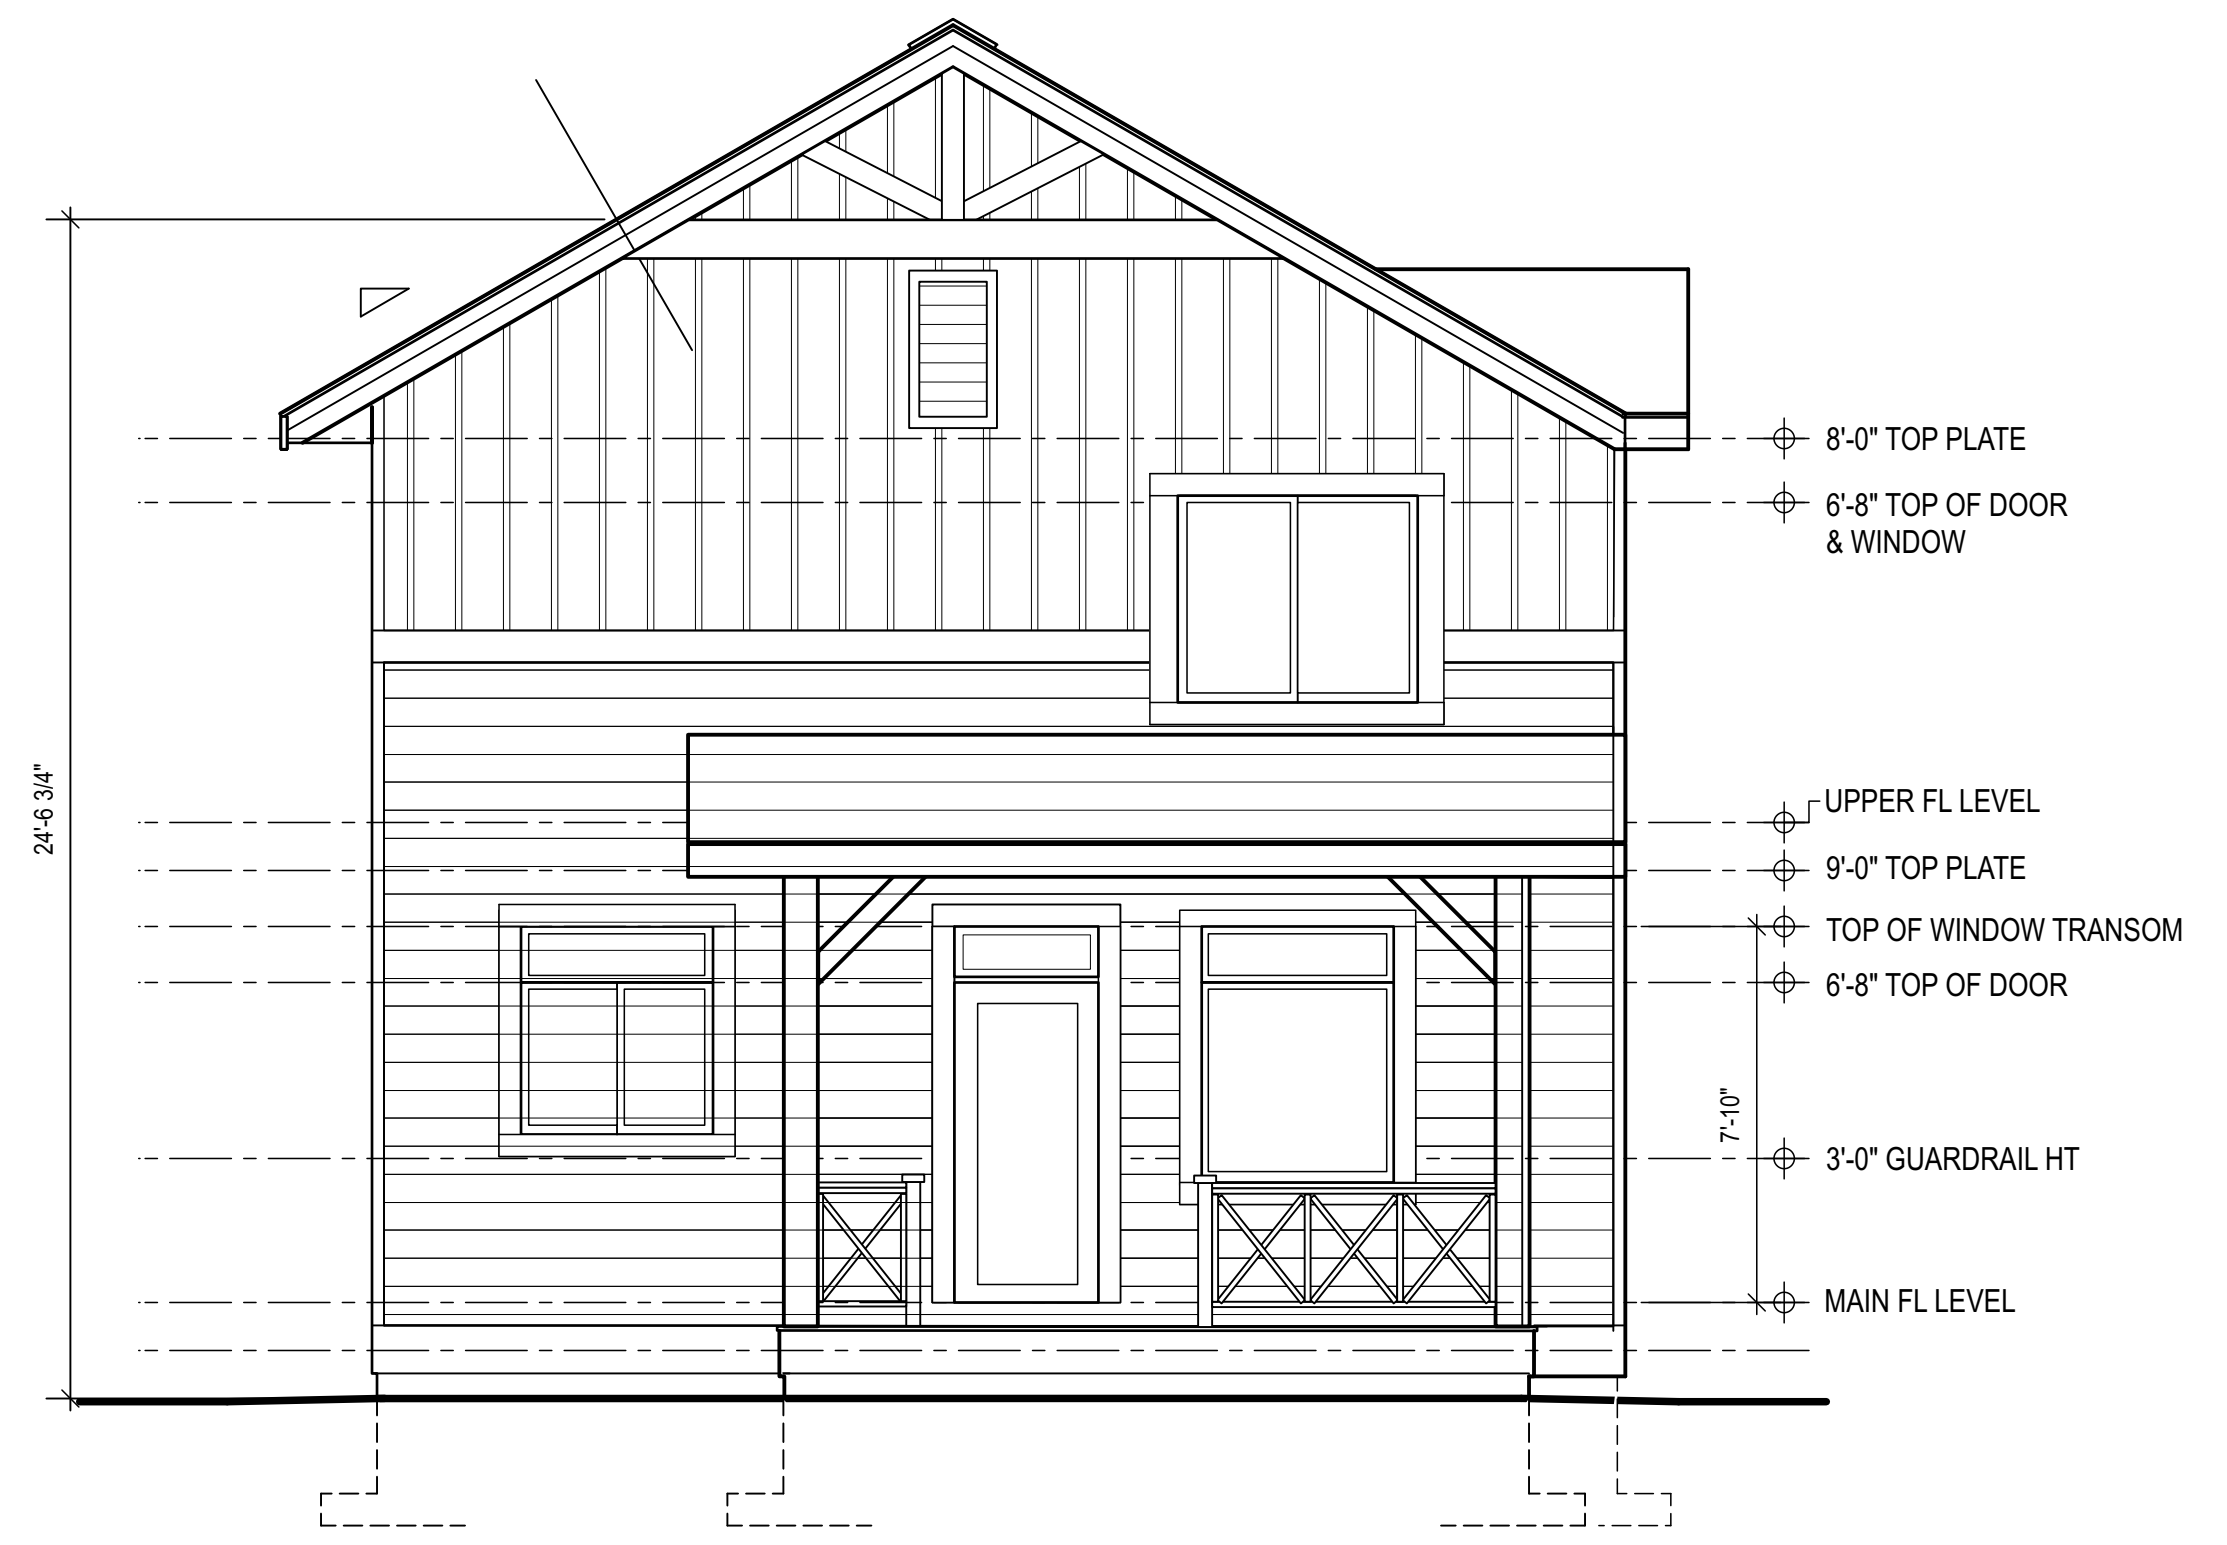


Front Exterior Elevation

SCALE: 1/4" = 1' - 0"

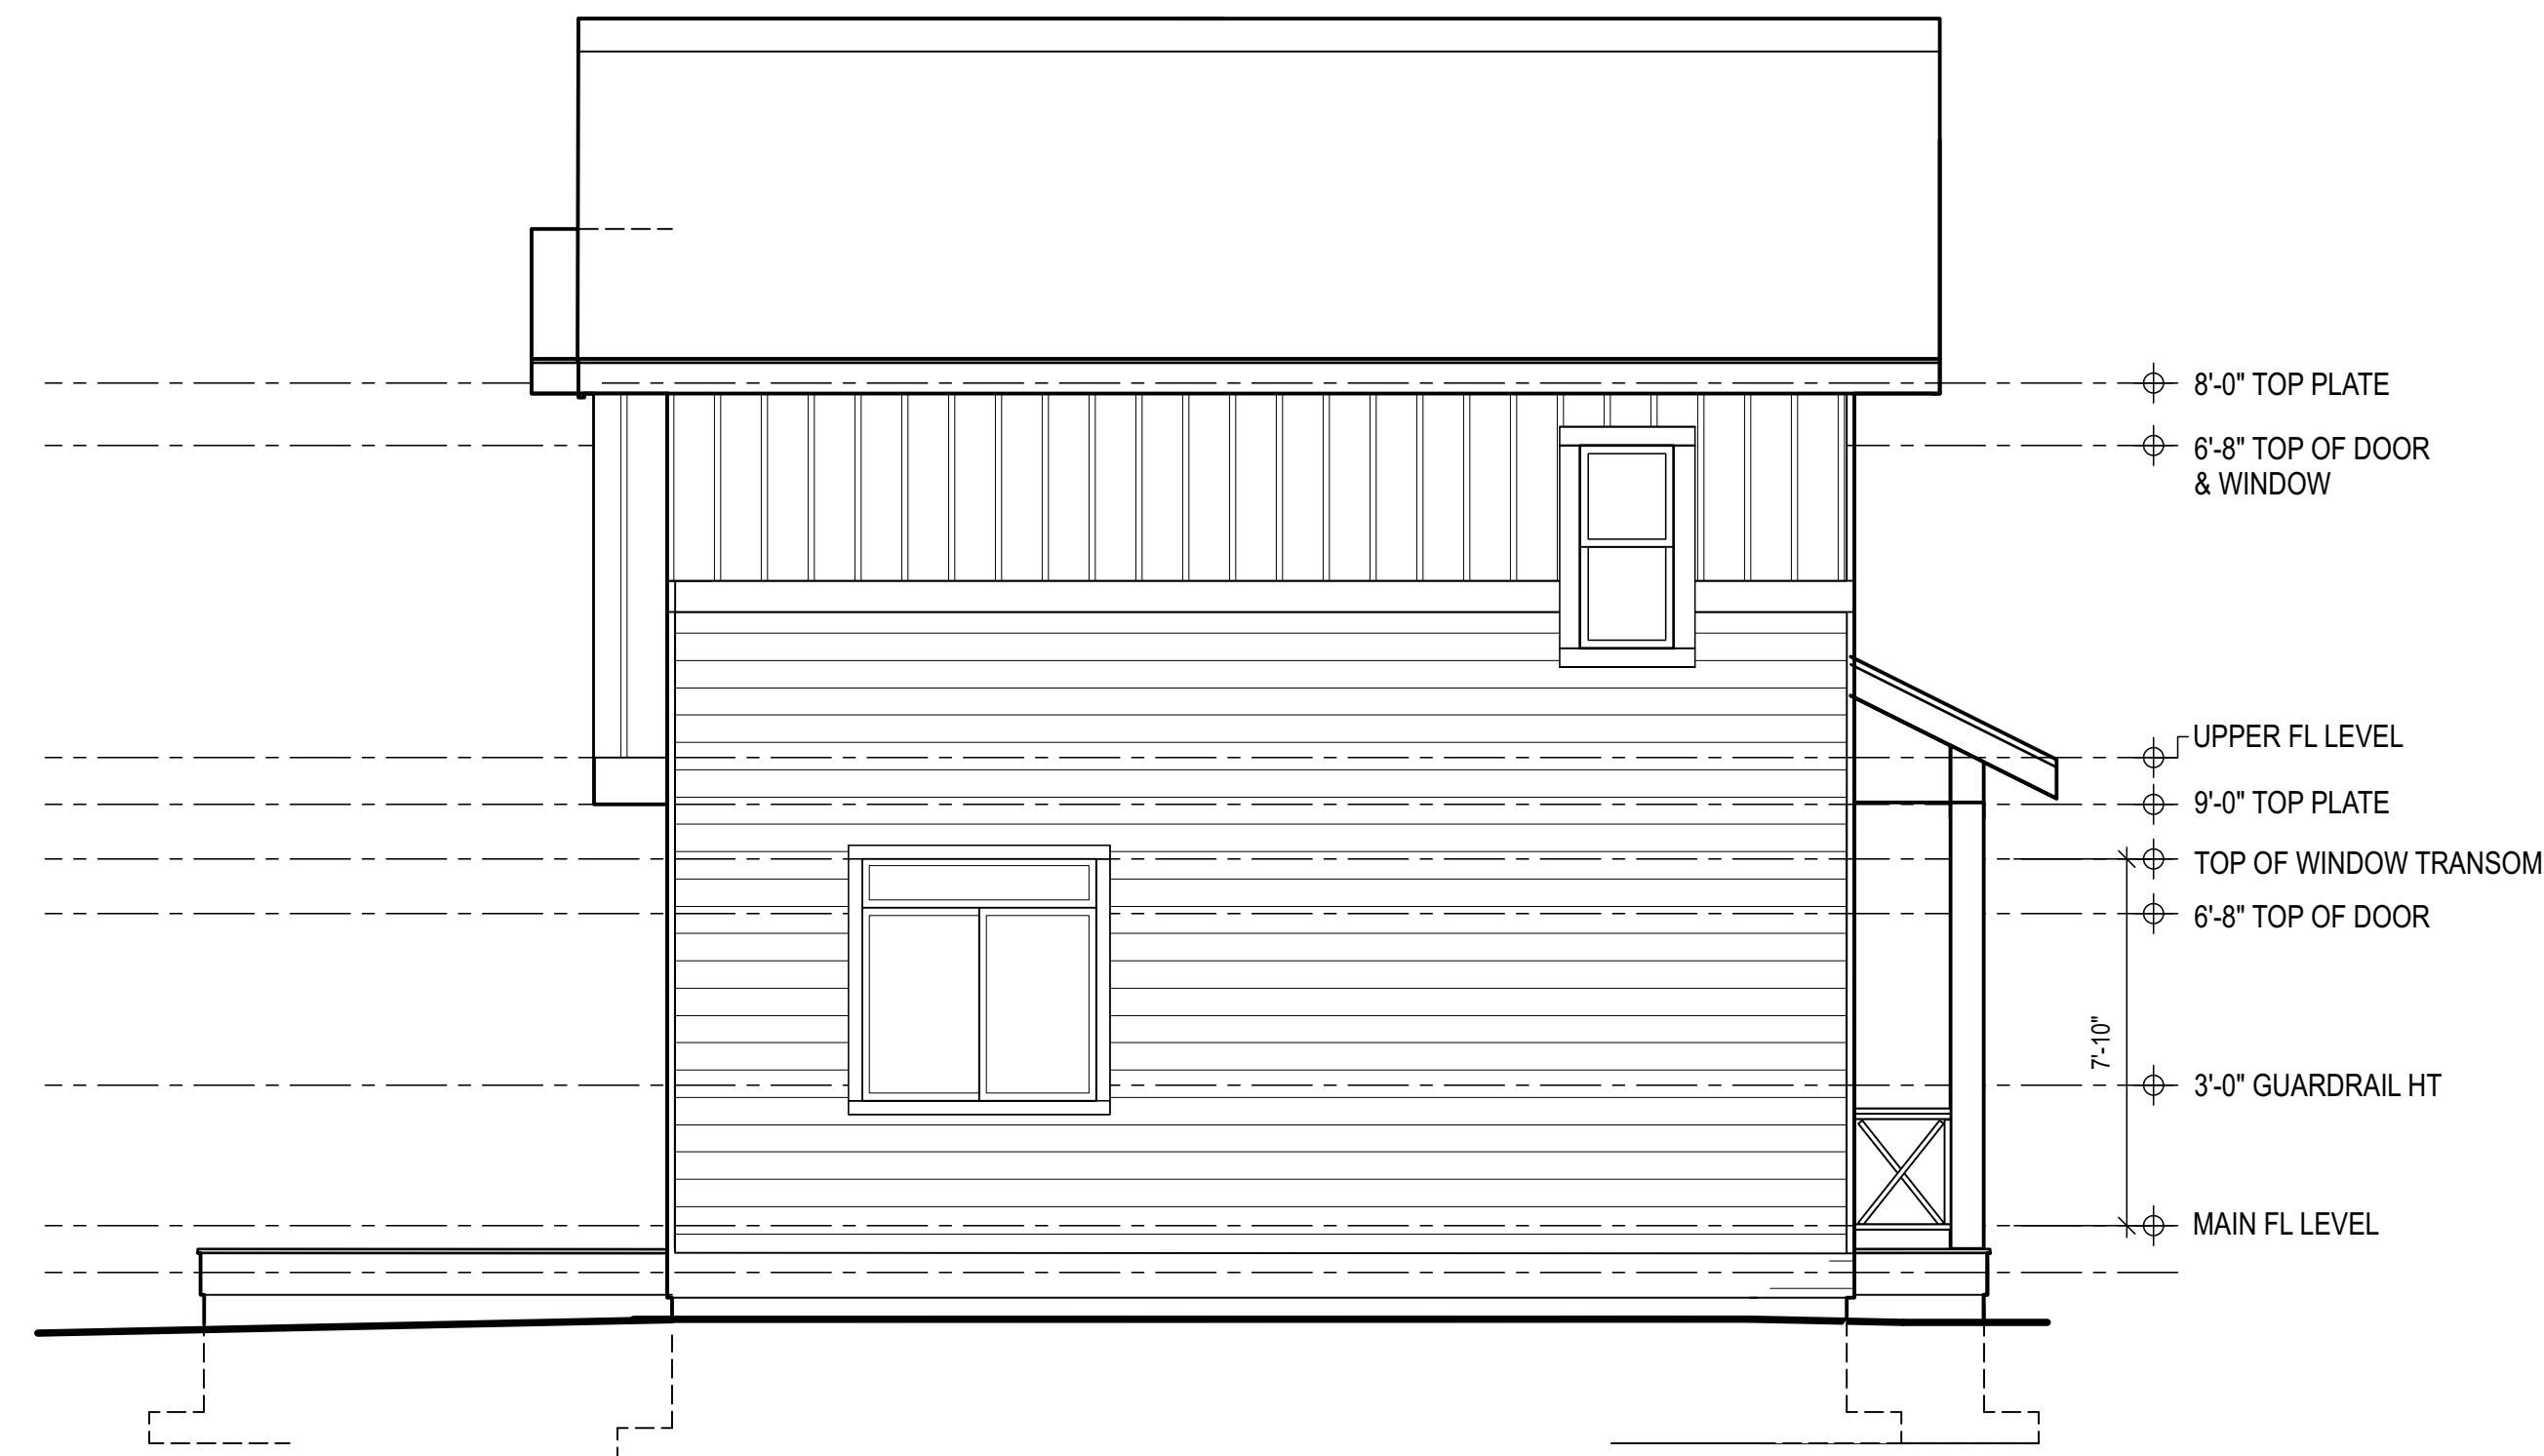


Side Exterior Elevation

SCALE: 1/4" = 1' - 0"

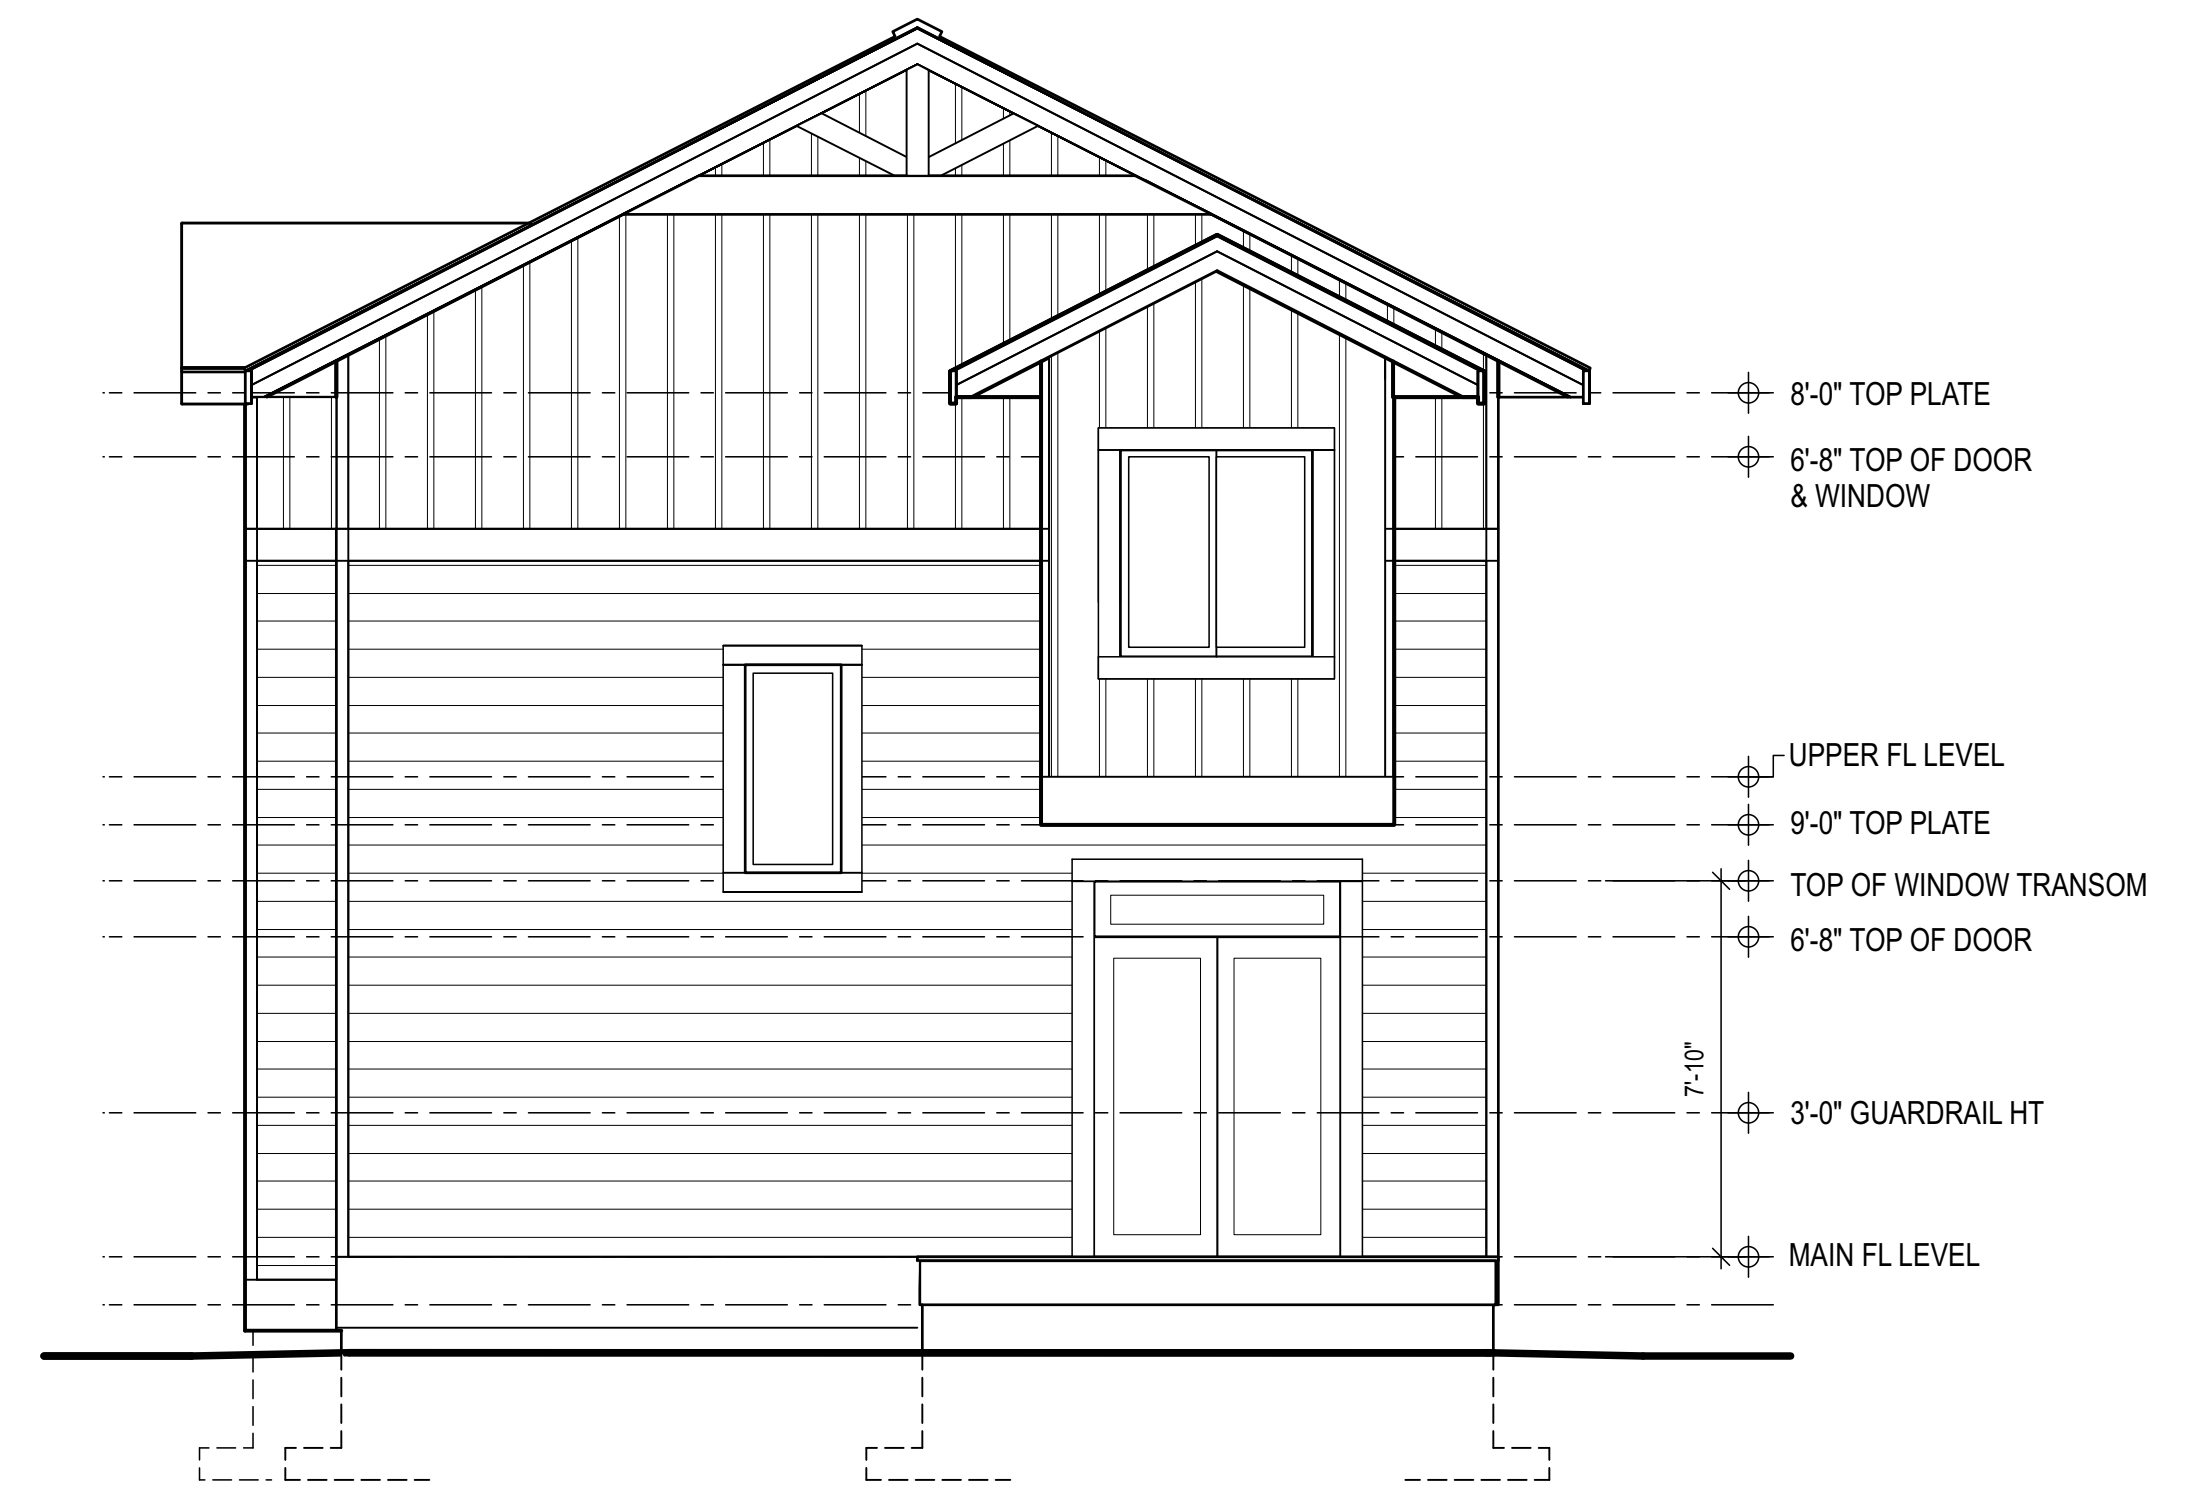

Rear Exterior Elevation

SCALE: 1/4" = 1' - 0"

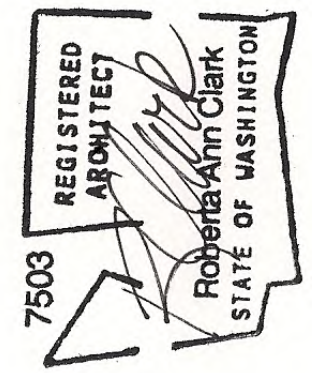

CHUCKANUT DEVELOPMENT
 17 TOWNHOMES & 12 CUSTER HOMES
 331 Chuckanut Drive North
 Bellingham, Washington 98226

COTTAGE
 EXTERIOR
 ELEVATIONS




JOB NO. 2407.01
 DATE: DESIGN DEVELOPMT 07/23/24

REVISIONS:



DRAWN BY: RAC

A4.0

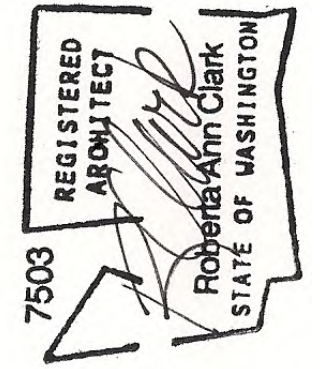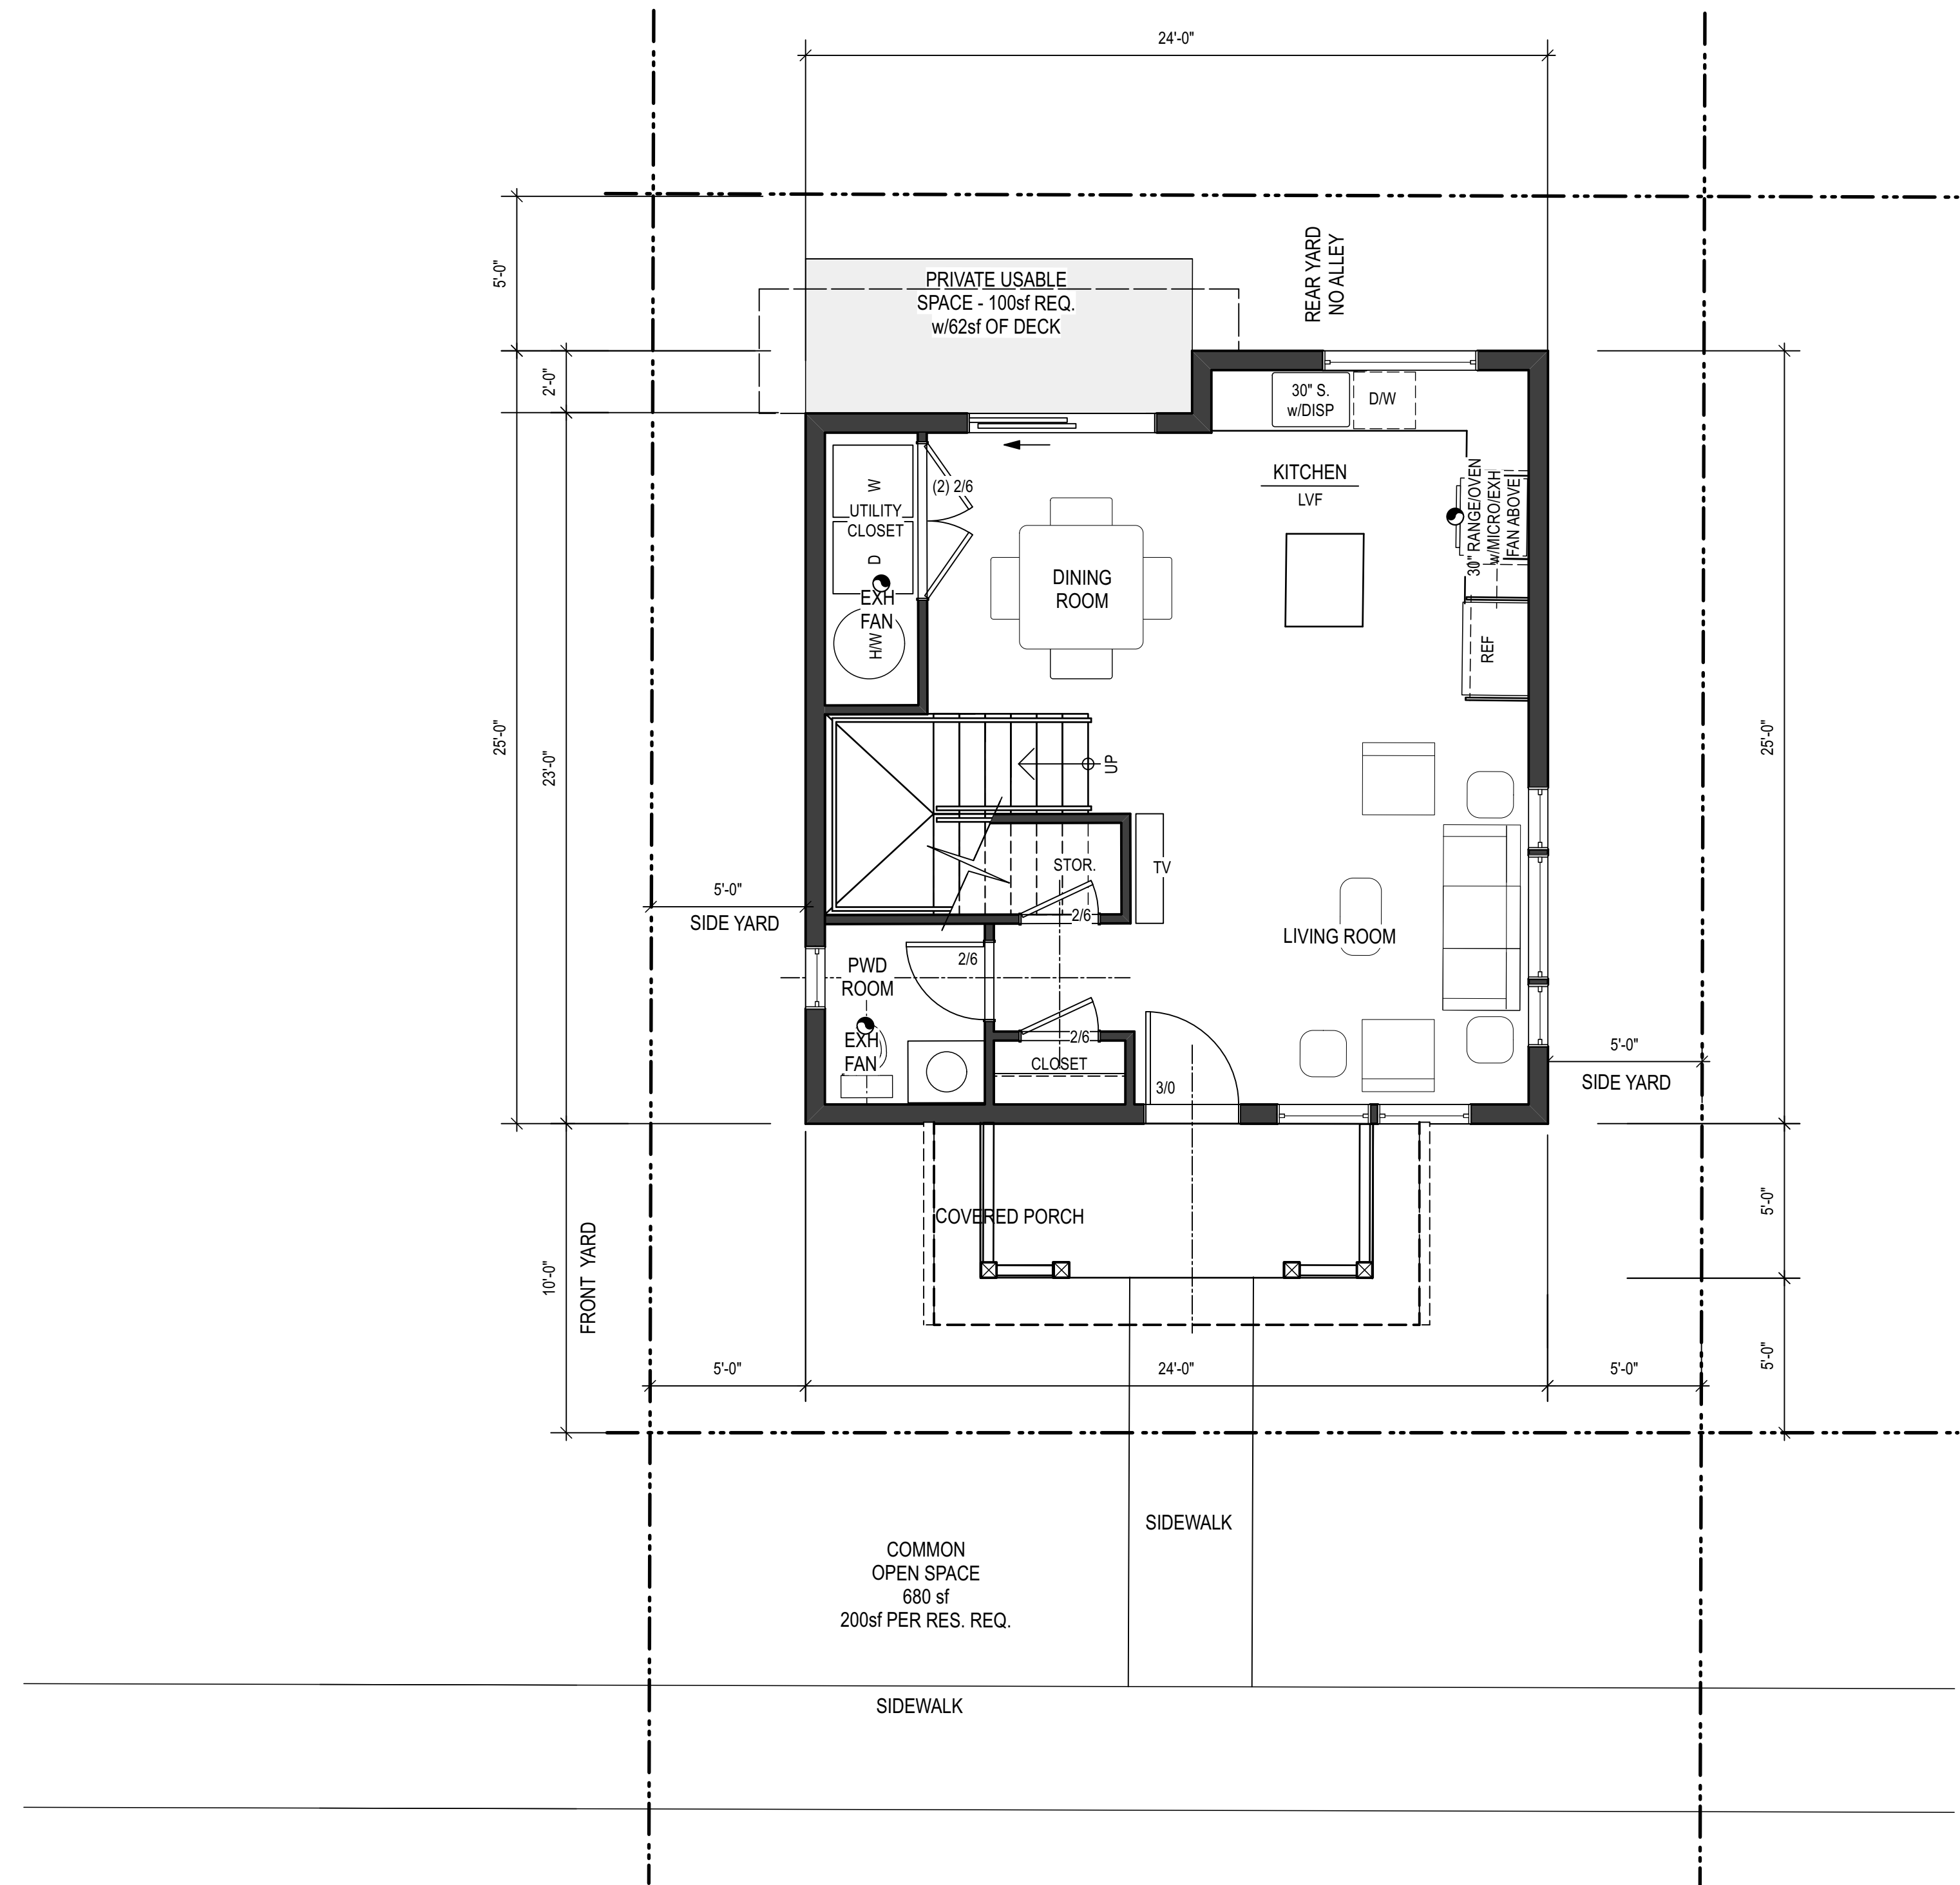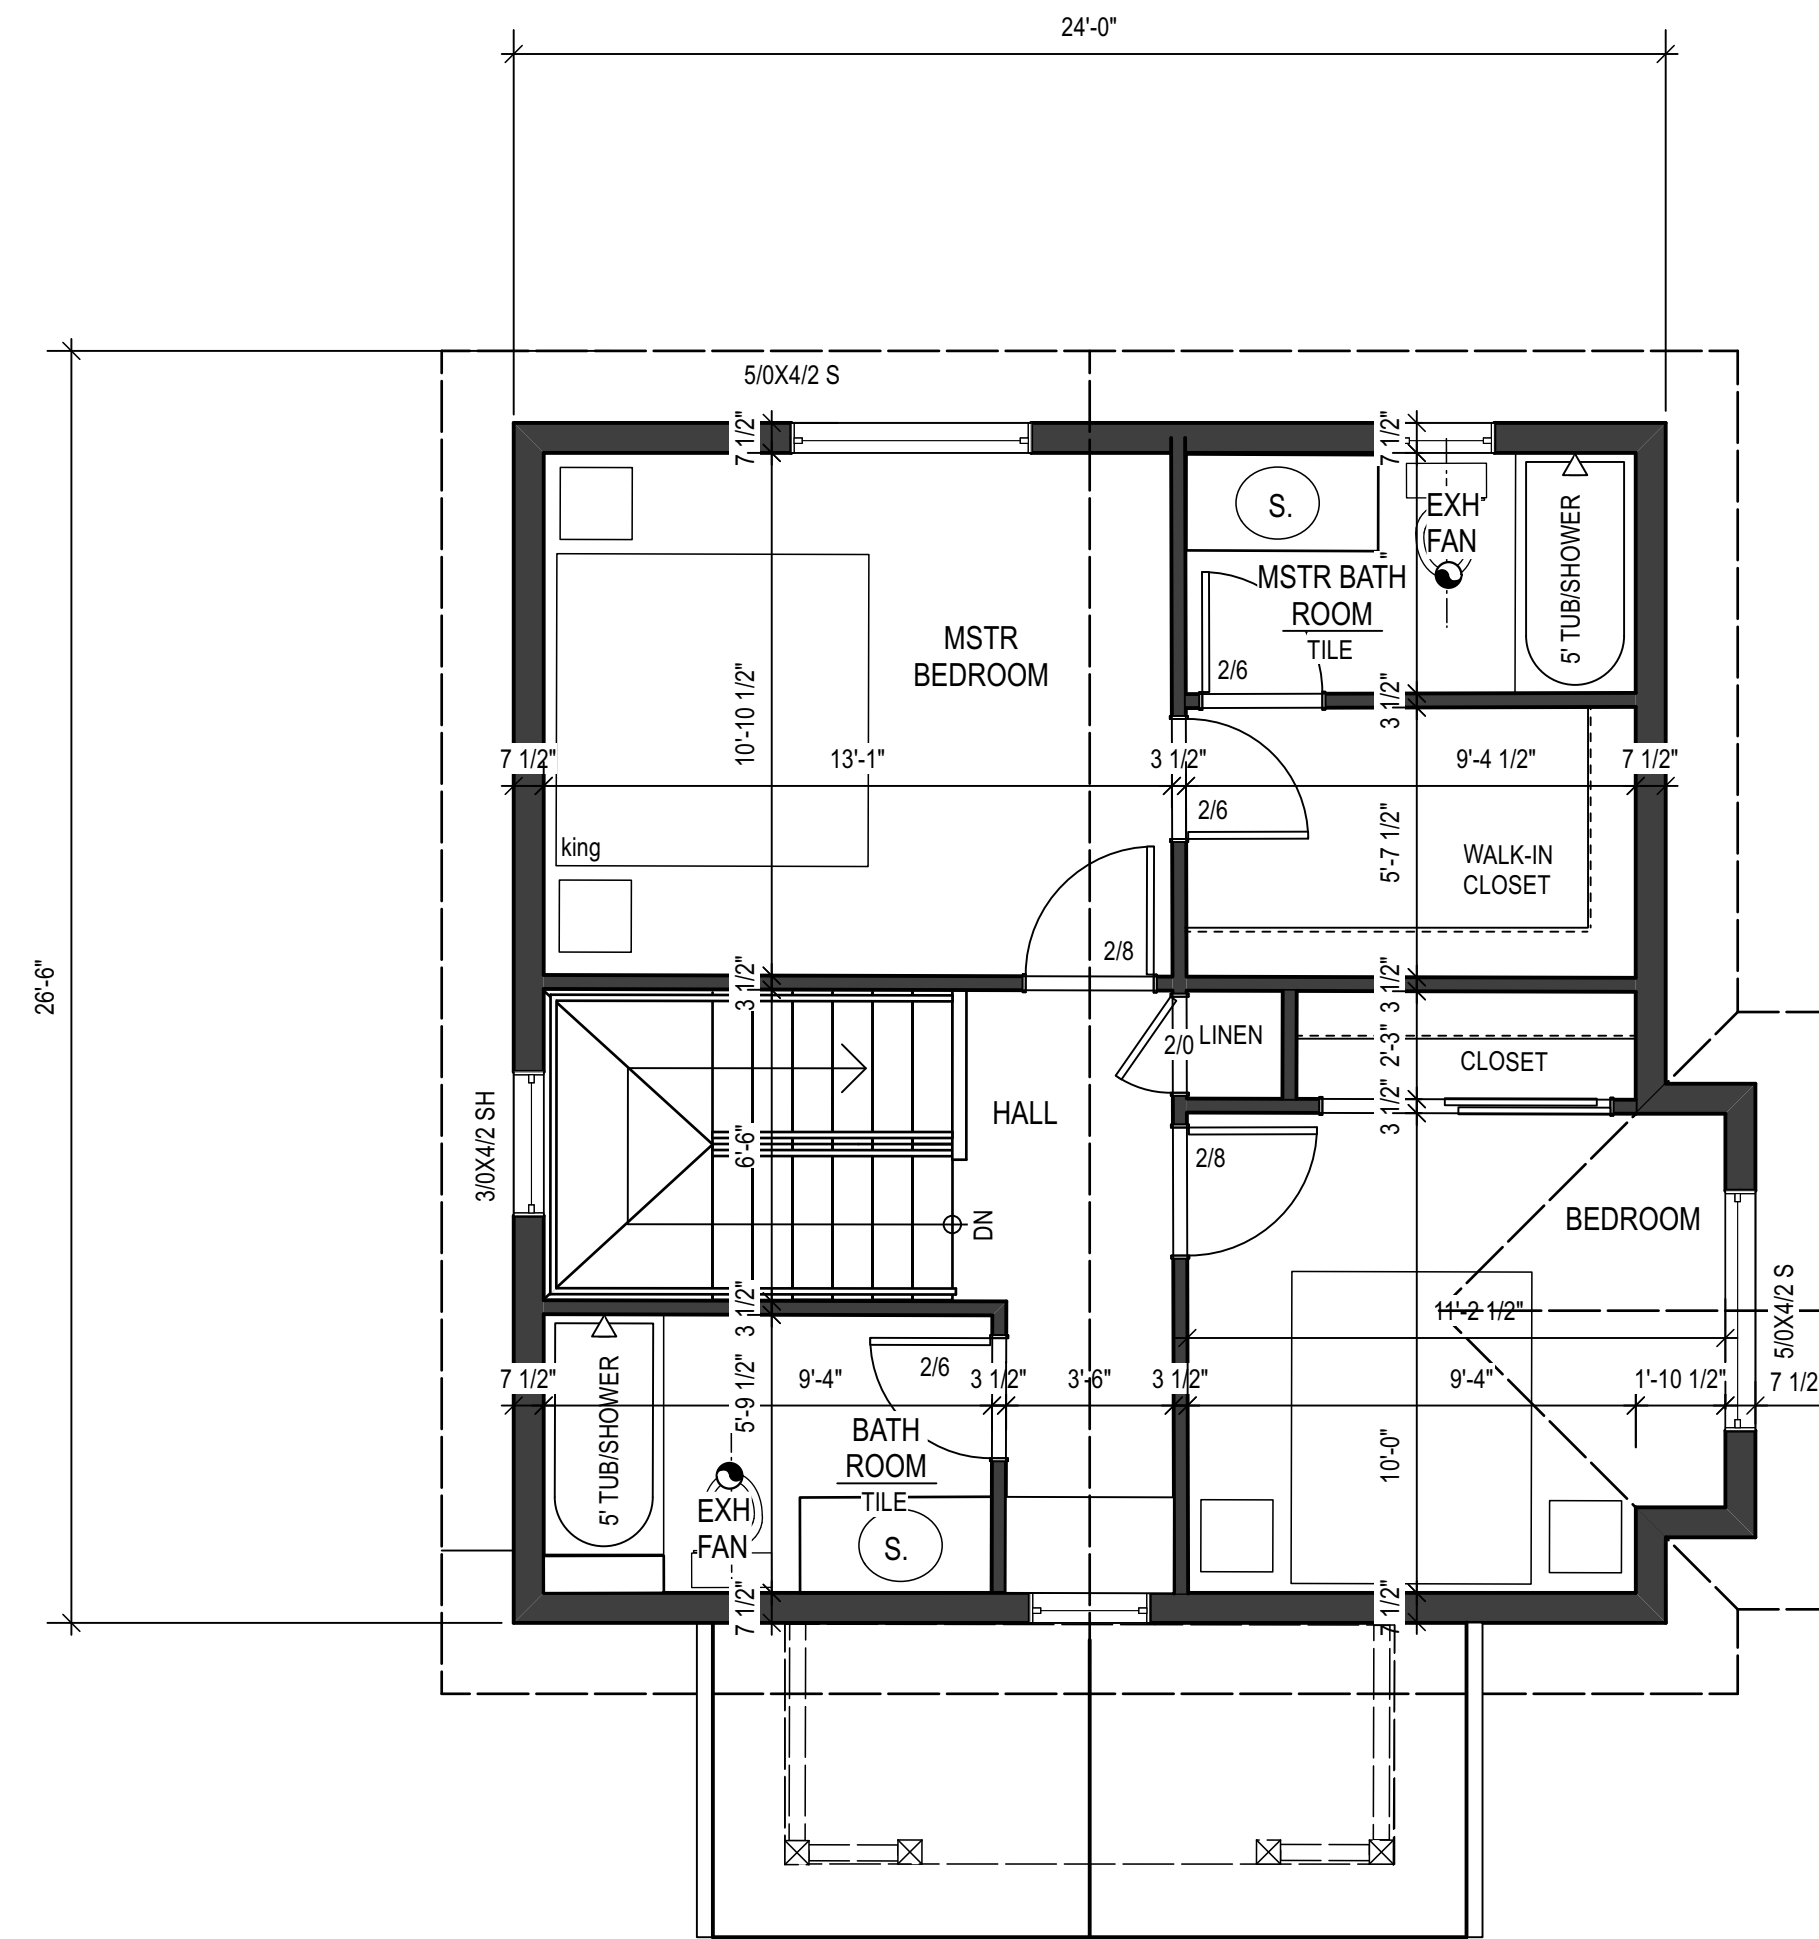

ARBOR NORTH
 ARCHITECTS
 3847 Tidal Lake Road, Bellingham, WA 98226
 Phone: 360-671-2550 Fax: 360-671-4878


CHUCKANUT DEVELOPMENT
 17 TOWNHOMES & 12 CUSTER HOMES

331 Chuckanut Drive North
 Bellingham, Washington 98226

COTTAGE #3
 MAIN FLOOR
 & UPPER FLOOR
 PLAN


JOB NO. 2407.01
 DATE: DESIGN DEVELOPMENT 07/23/24
 REVISIONS:
 DRAWN BY: RAC

A2.0

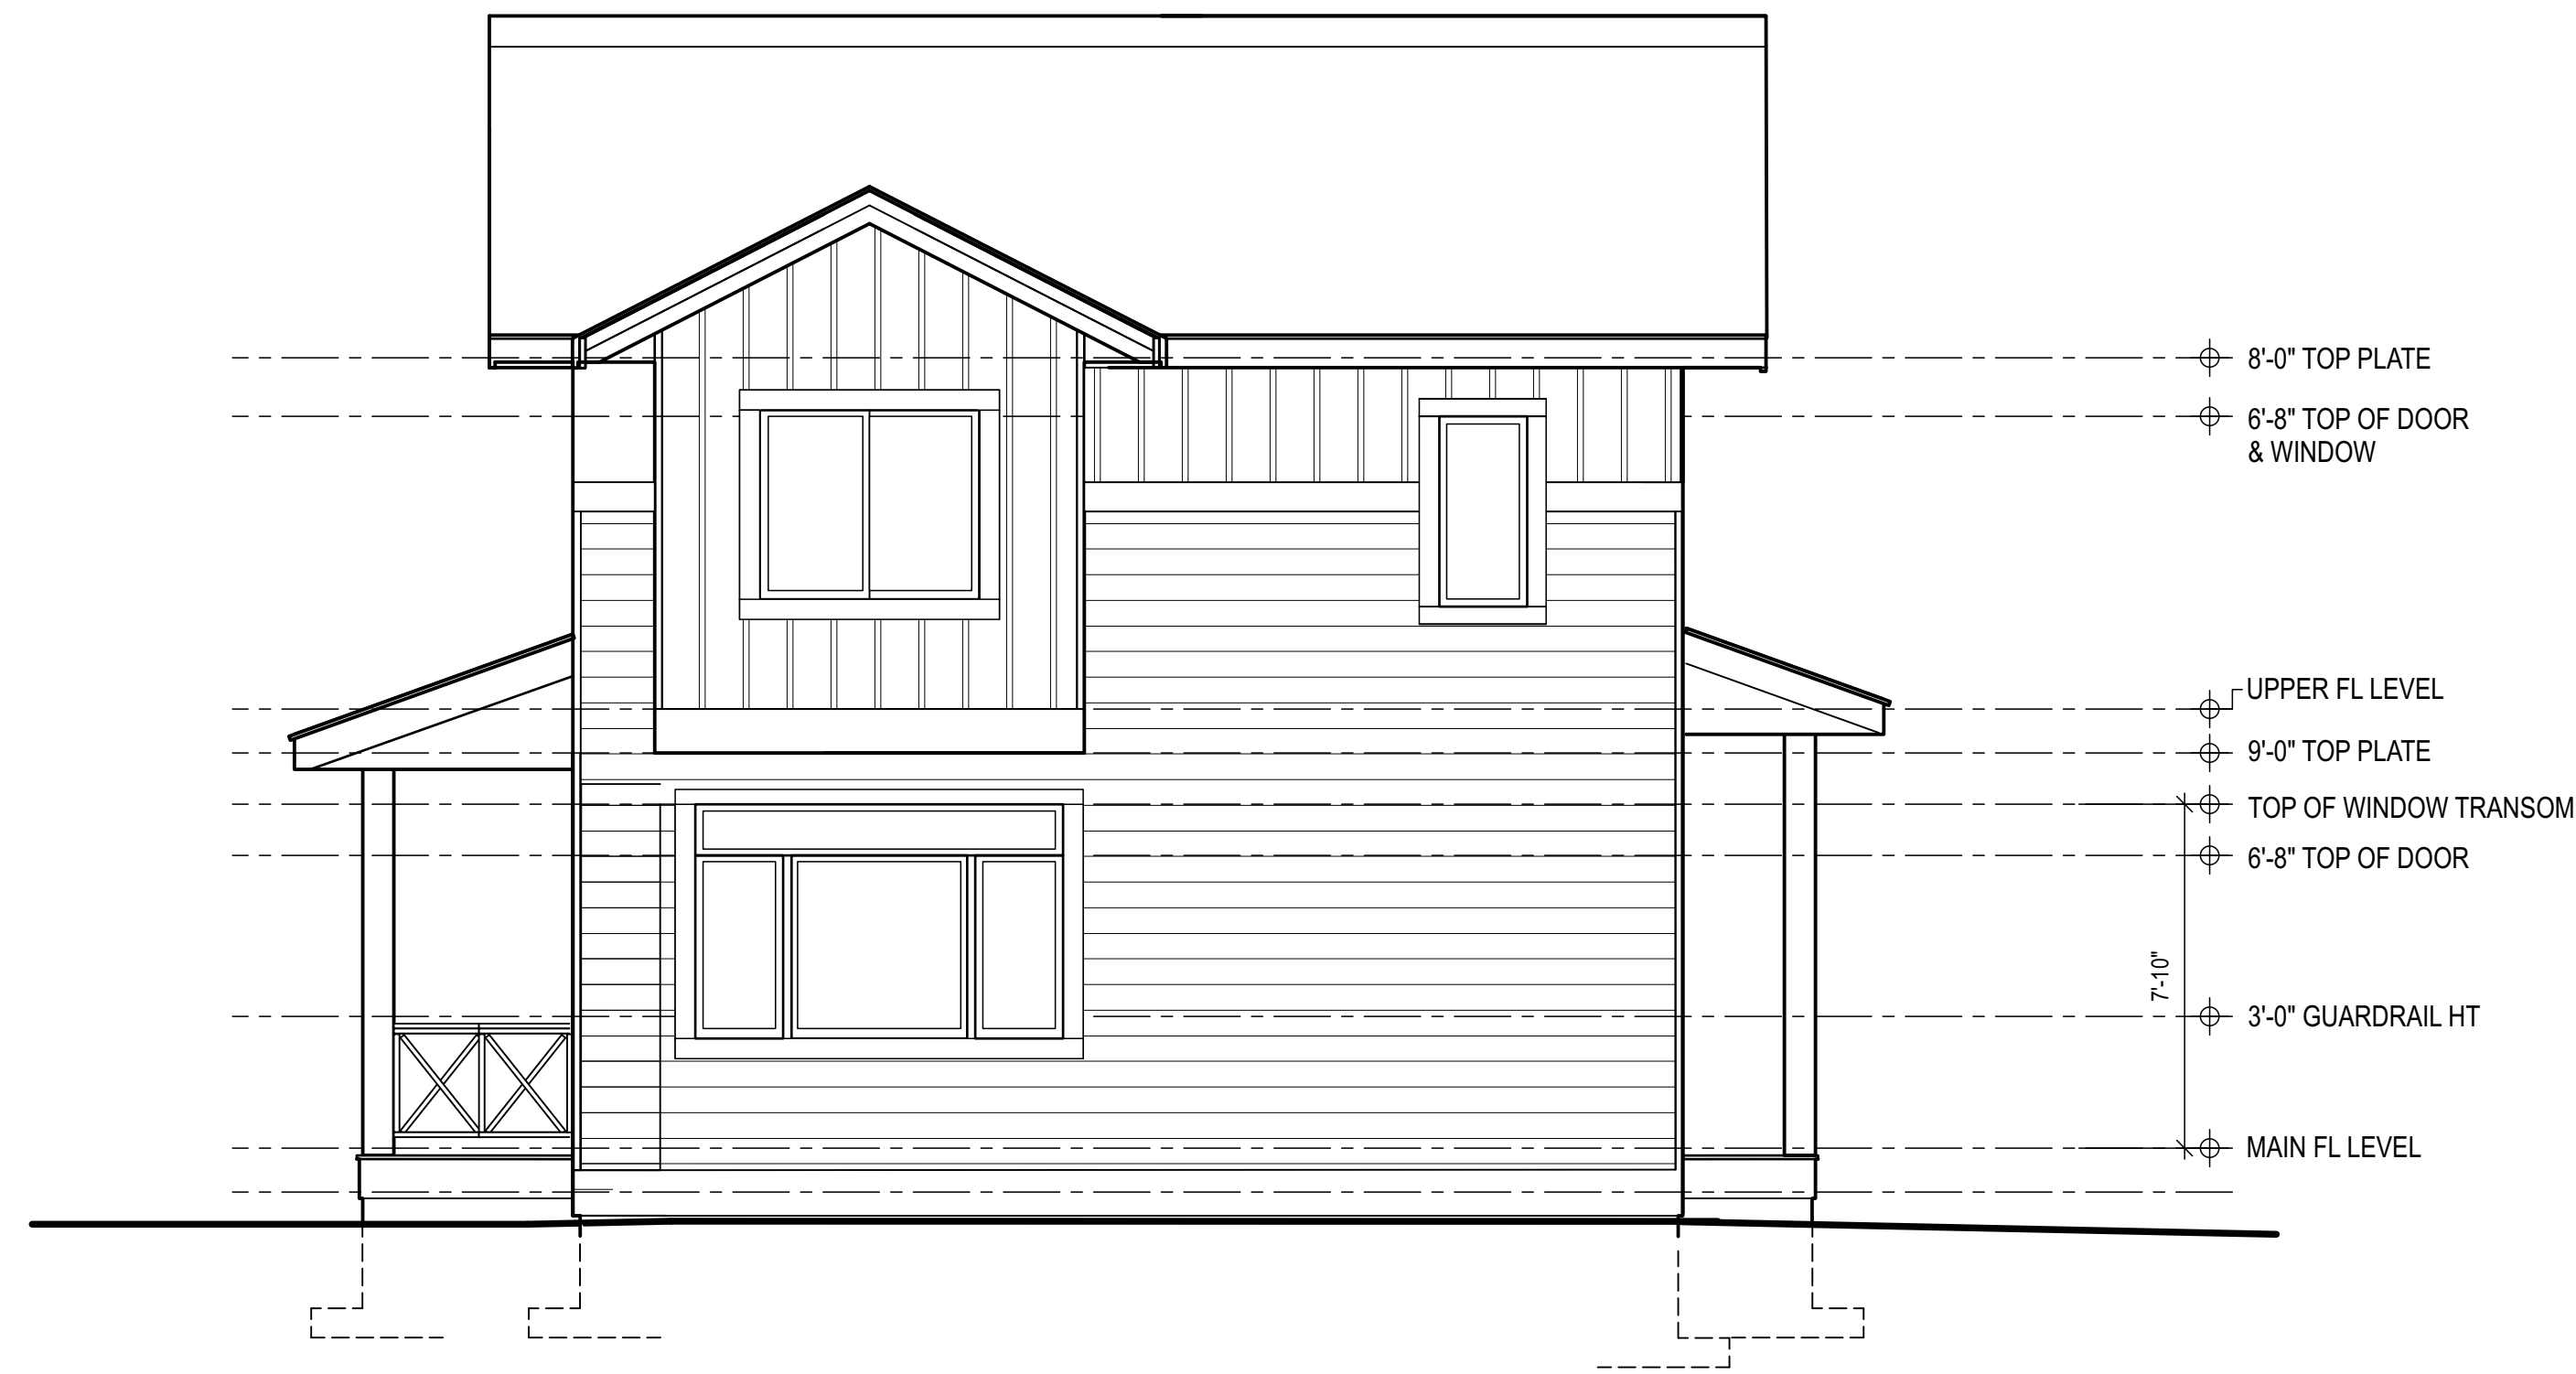


Side Exterior Elevation

SCALE: 1/4" = 1' - 0"

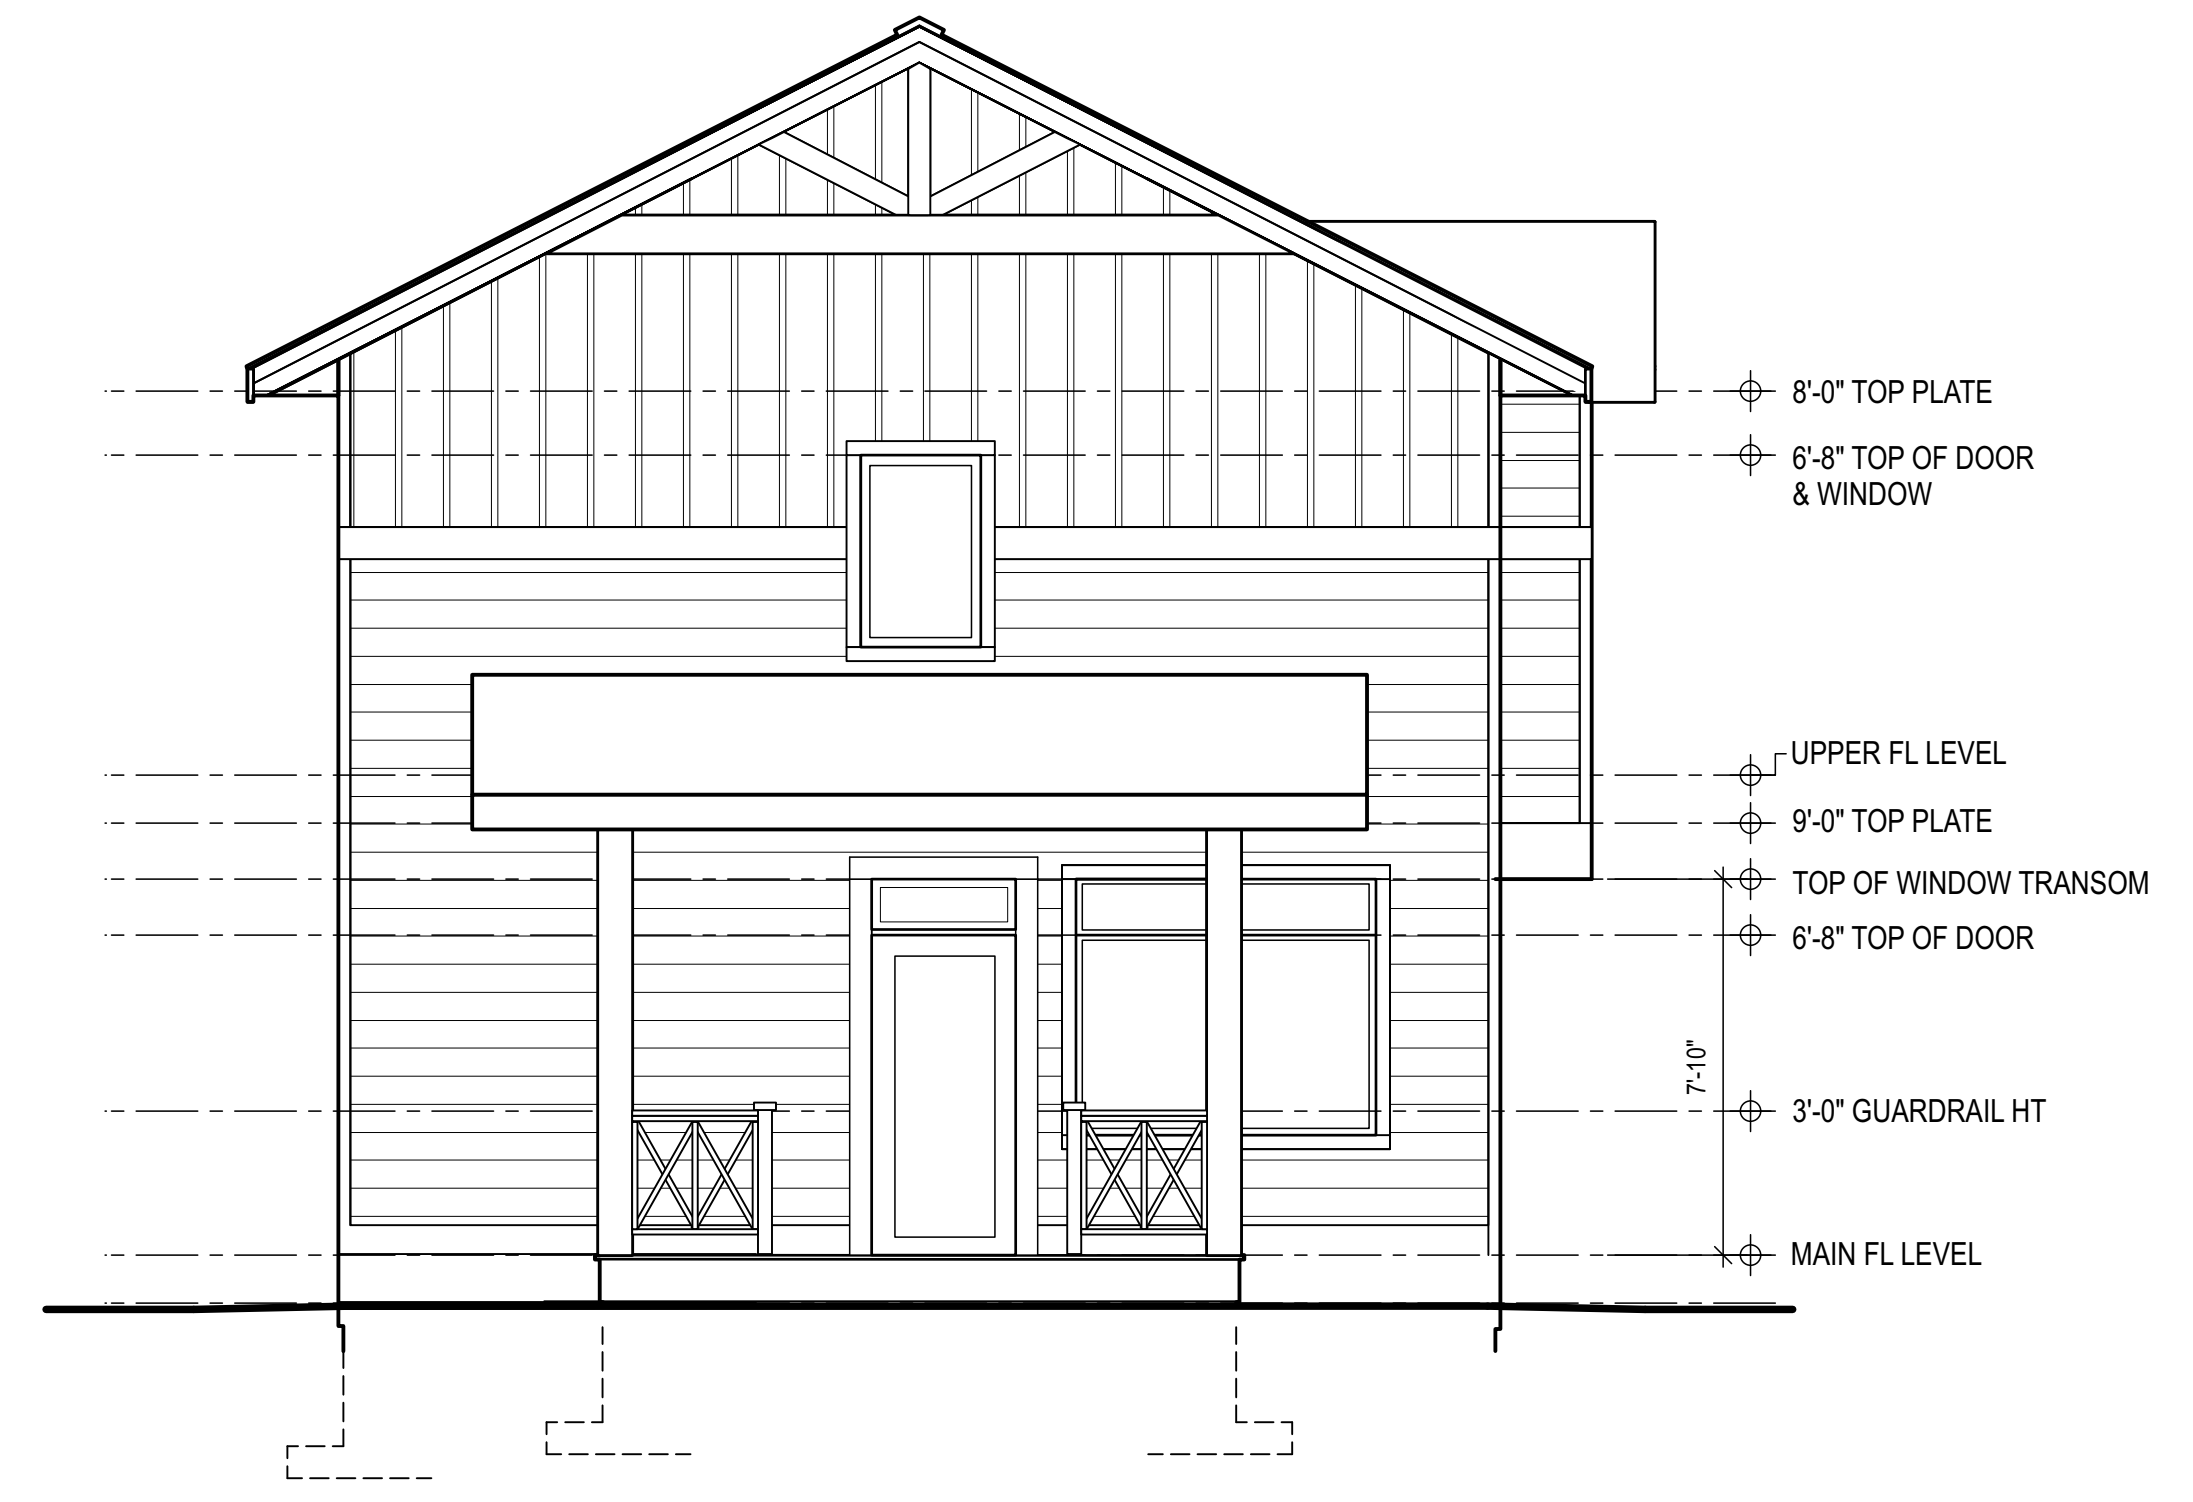


Front Exterior Elevation

SCALE: 1/4" = 1' - 0"

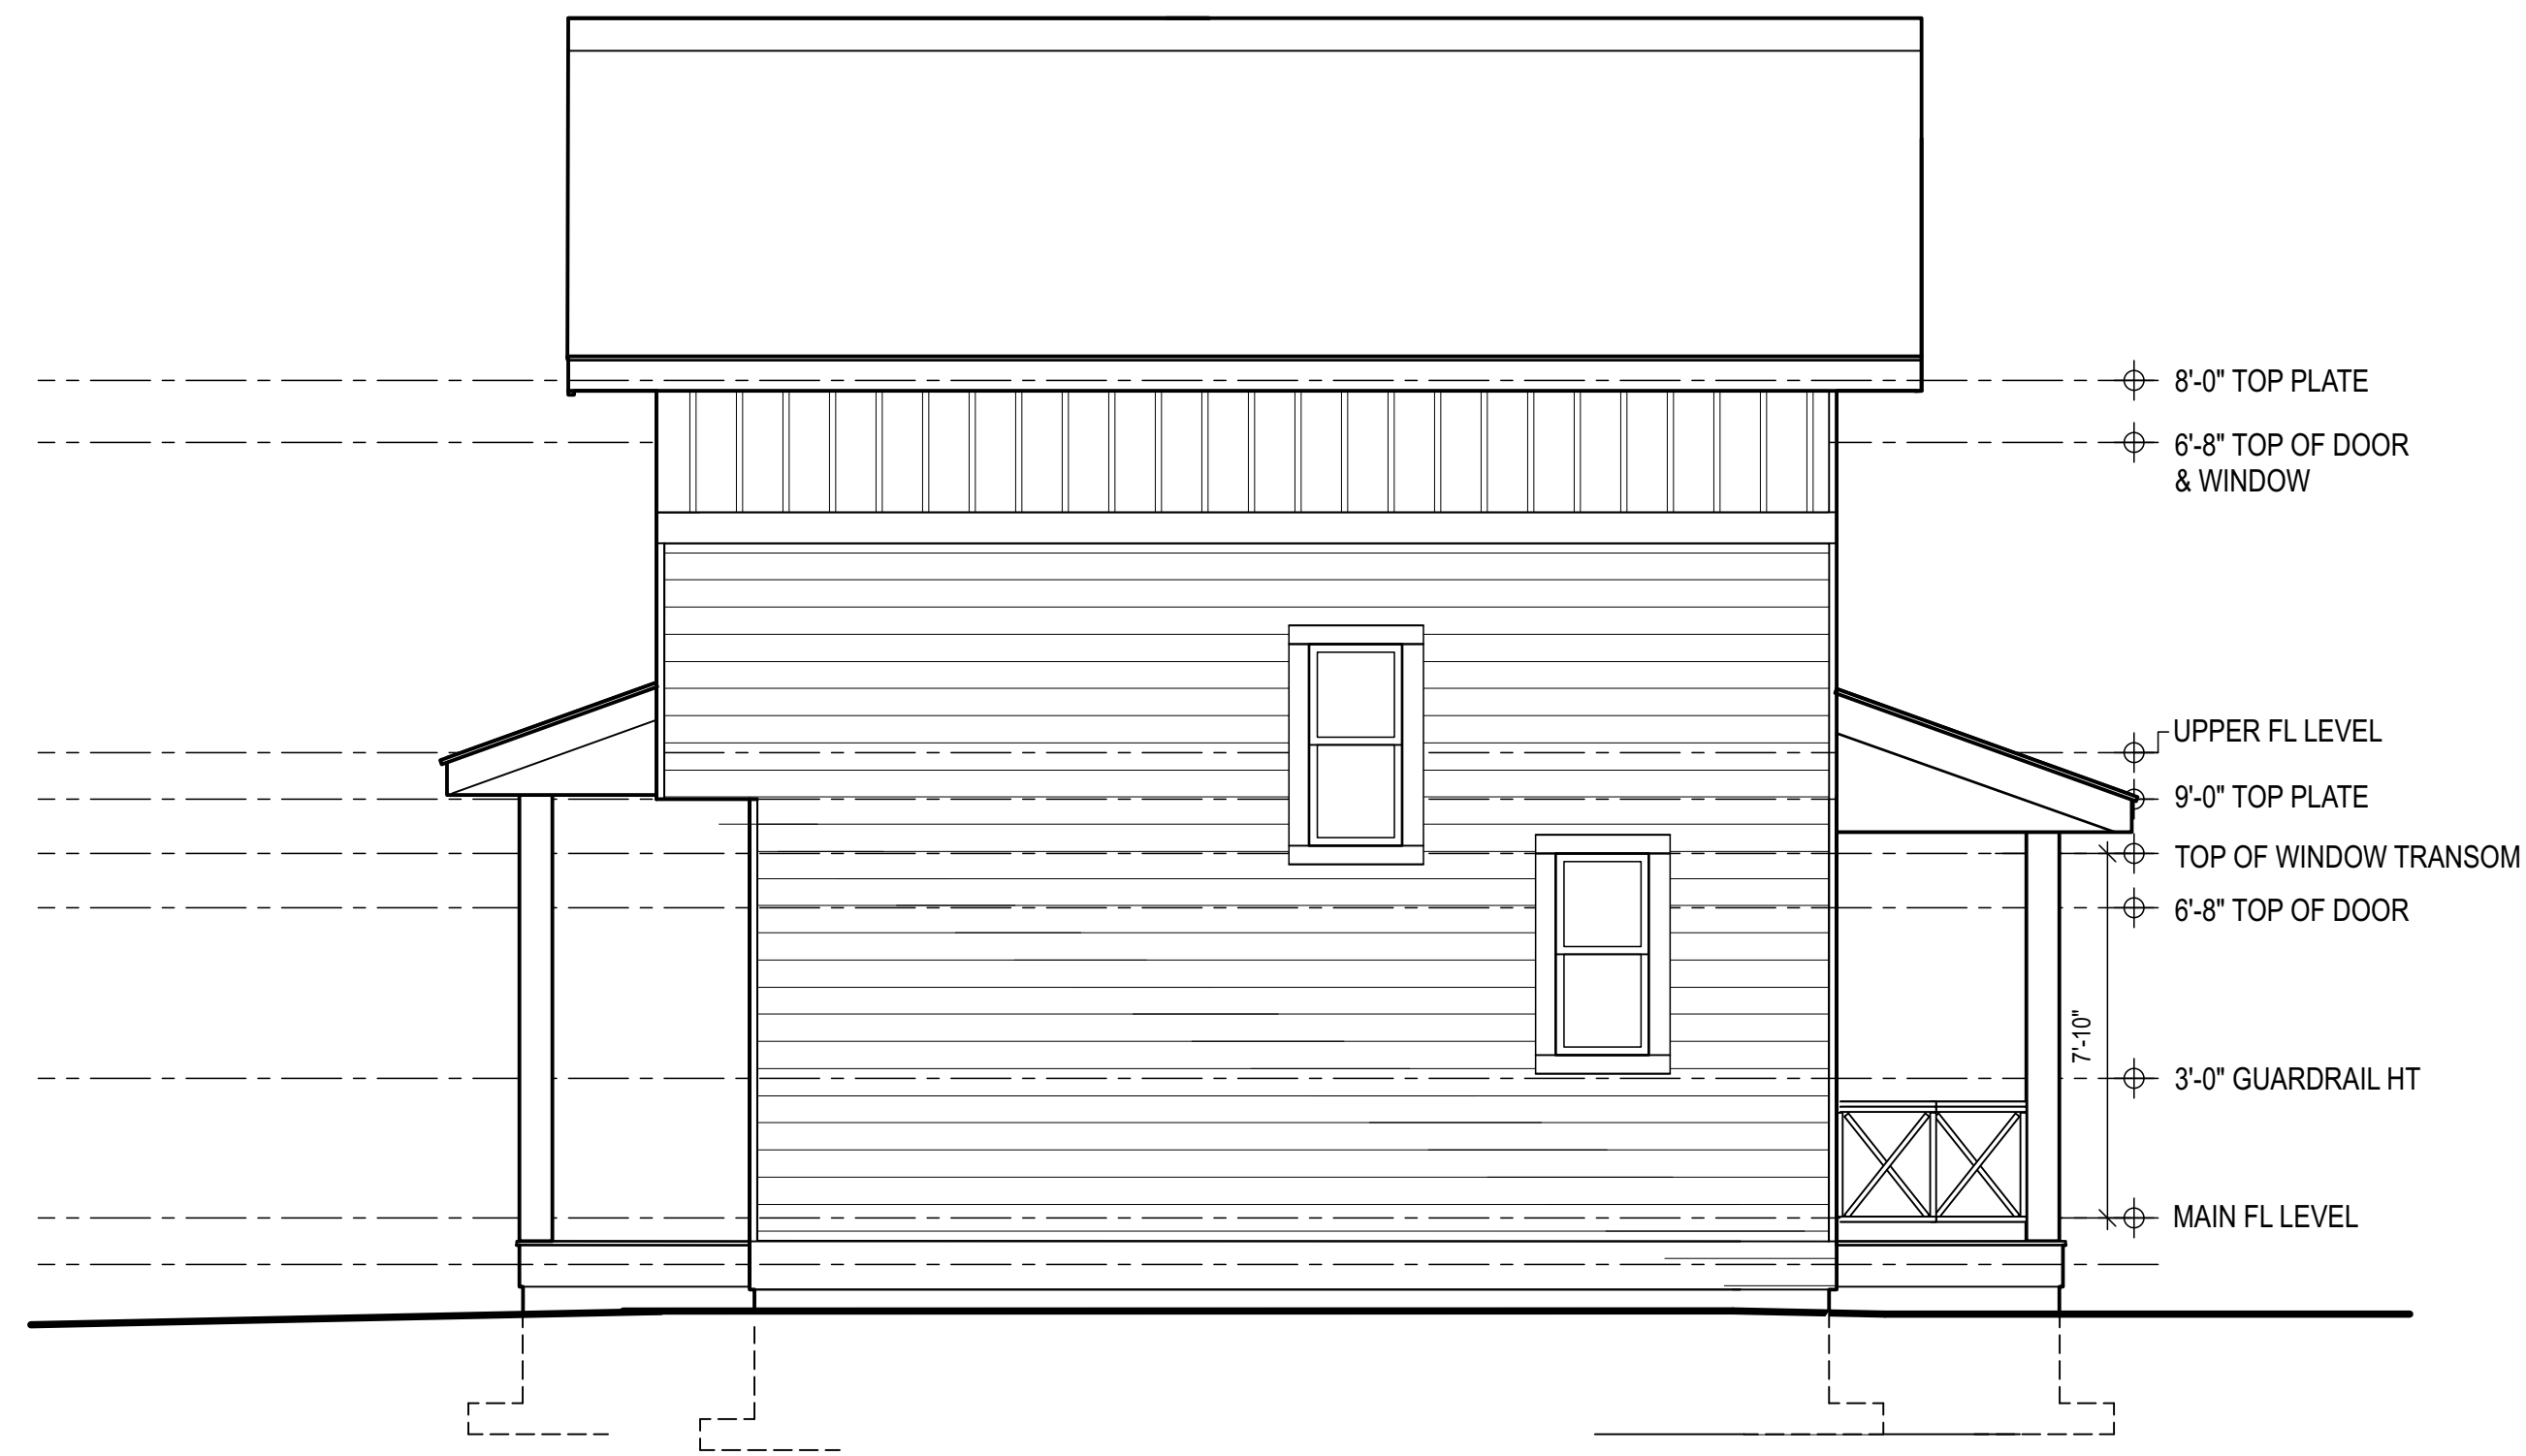


Side Exterior Elevation

SCALE: 1/4" = 1' - 0"

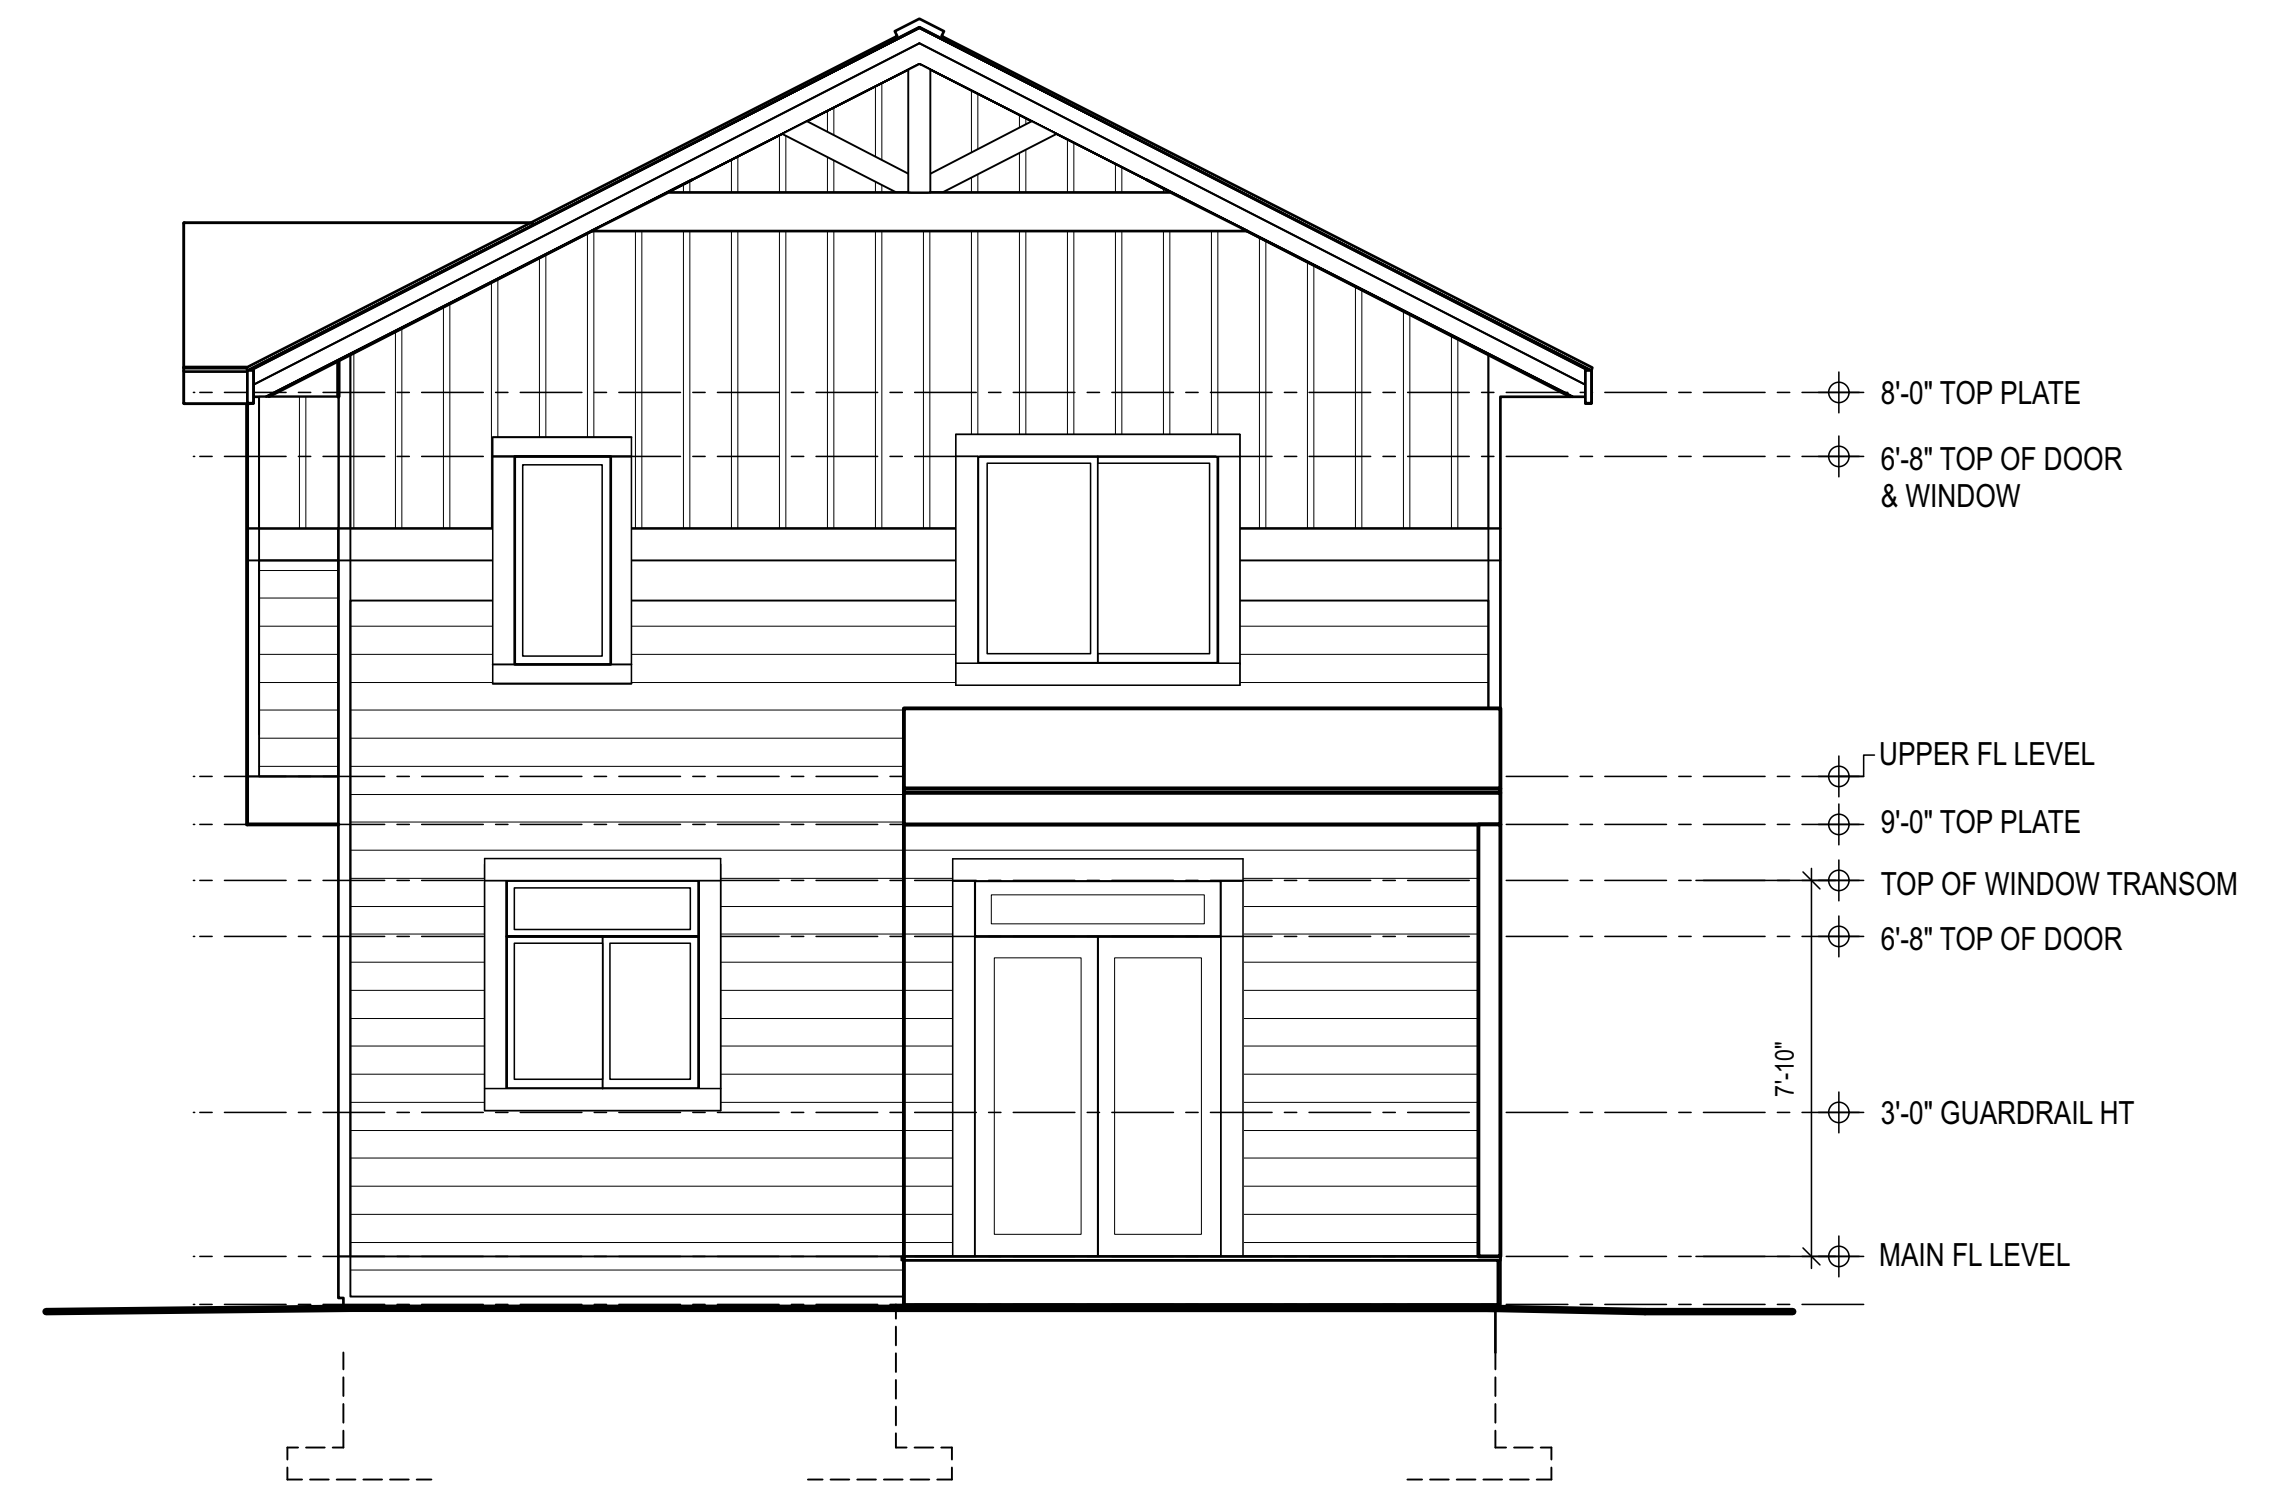

Rear Exterior Elevation

SCALE: 1/4" = 1' - 0"

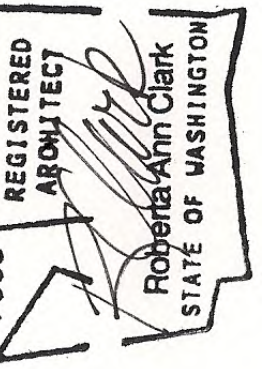

CHUCKANUT DEVELOPMENT

17 TOWNHOMES & 12 CUSTER HOMES

331 Chuckanut Drive North
Bellingham, Washington 98226

COTTAGE
EXTERIOR
ELEVATIONS

JOB NO. 2407.01

DATE: DESIGN DEVELOPMT 07/23/24

REVISIONS:

REVISIONS:




REVISIONS:

REVISIONS:

REVISIONS:

DRAWN BY: RAC

A4.0

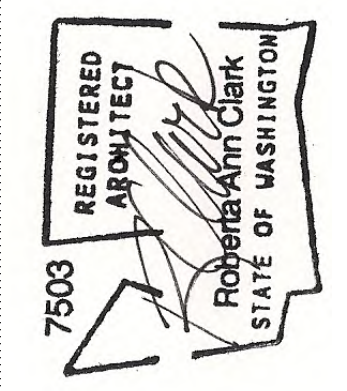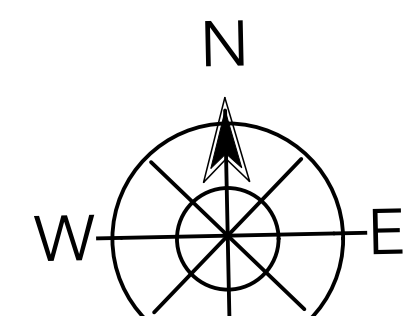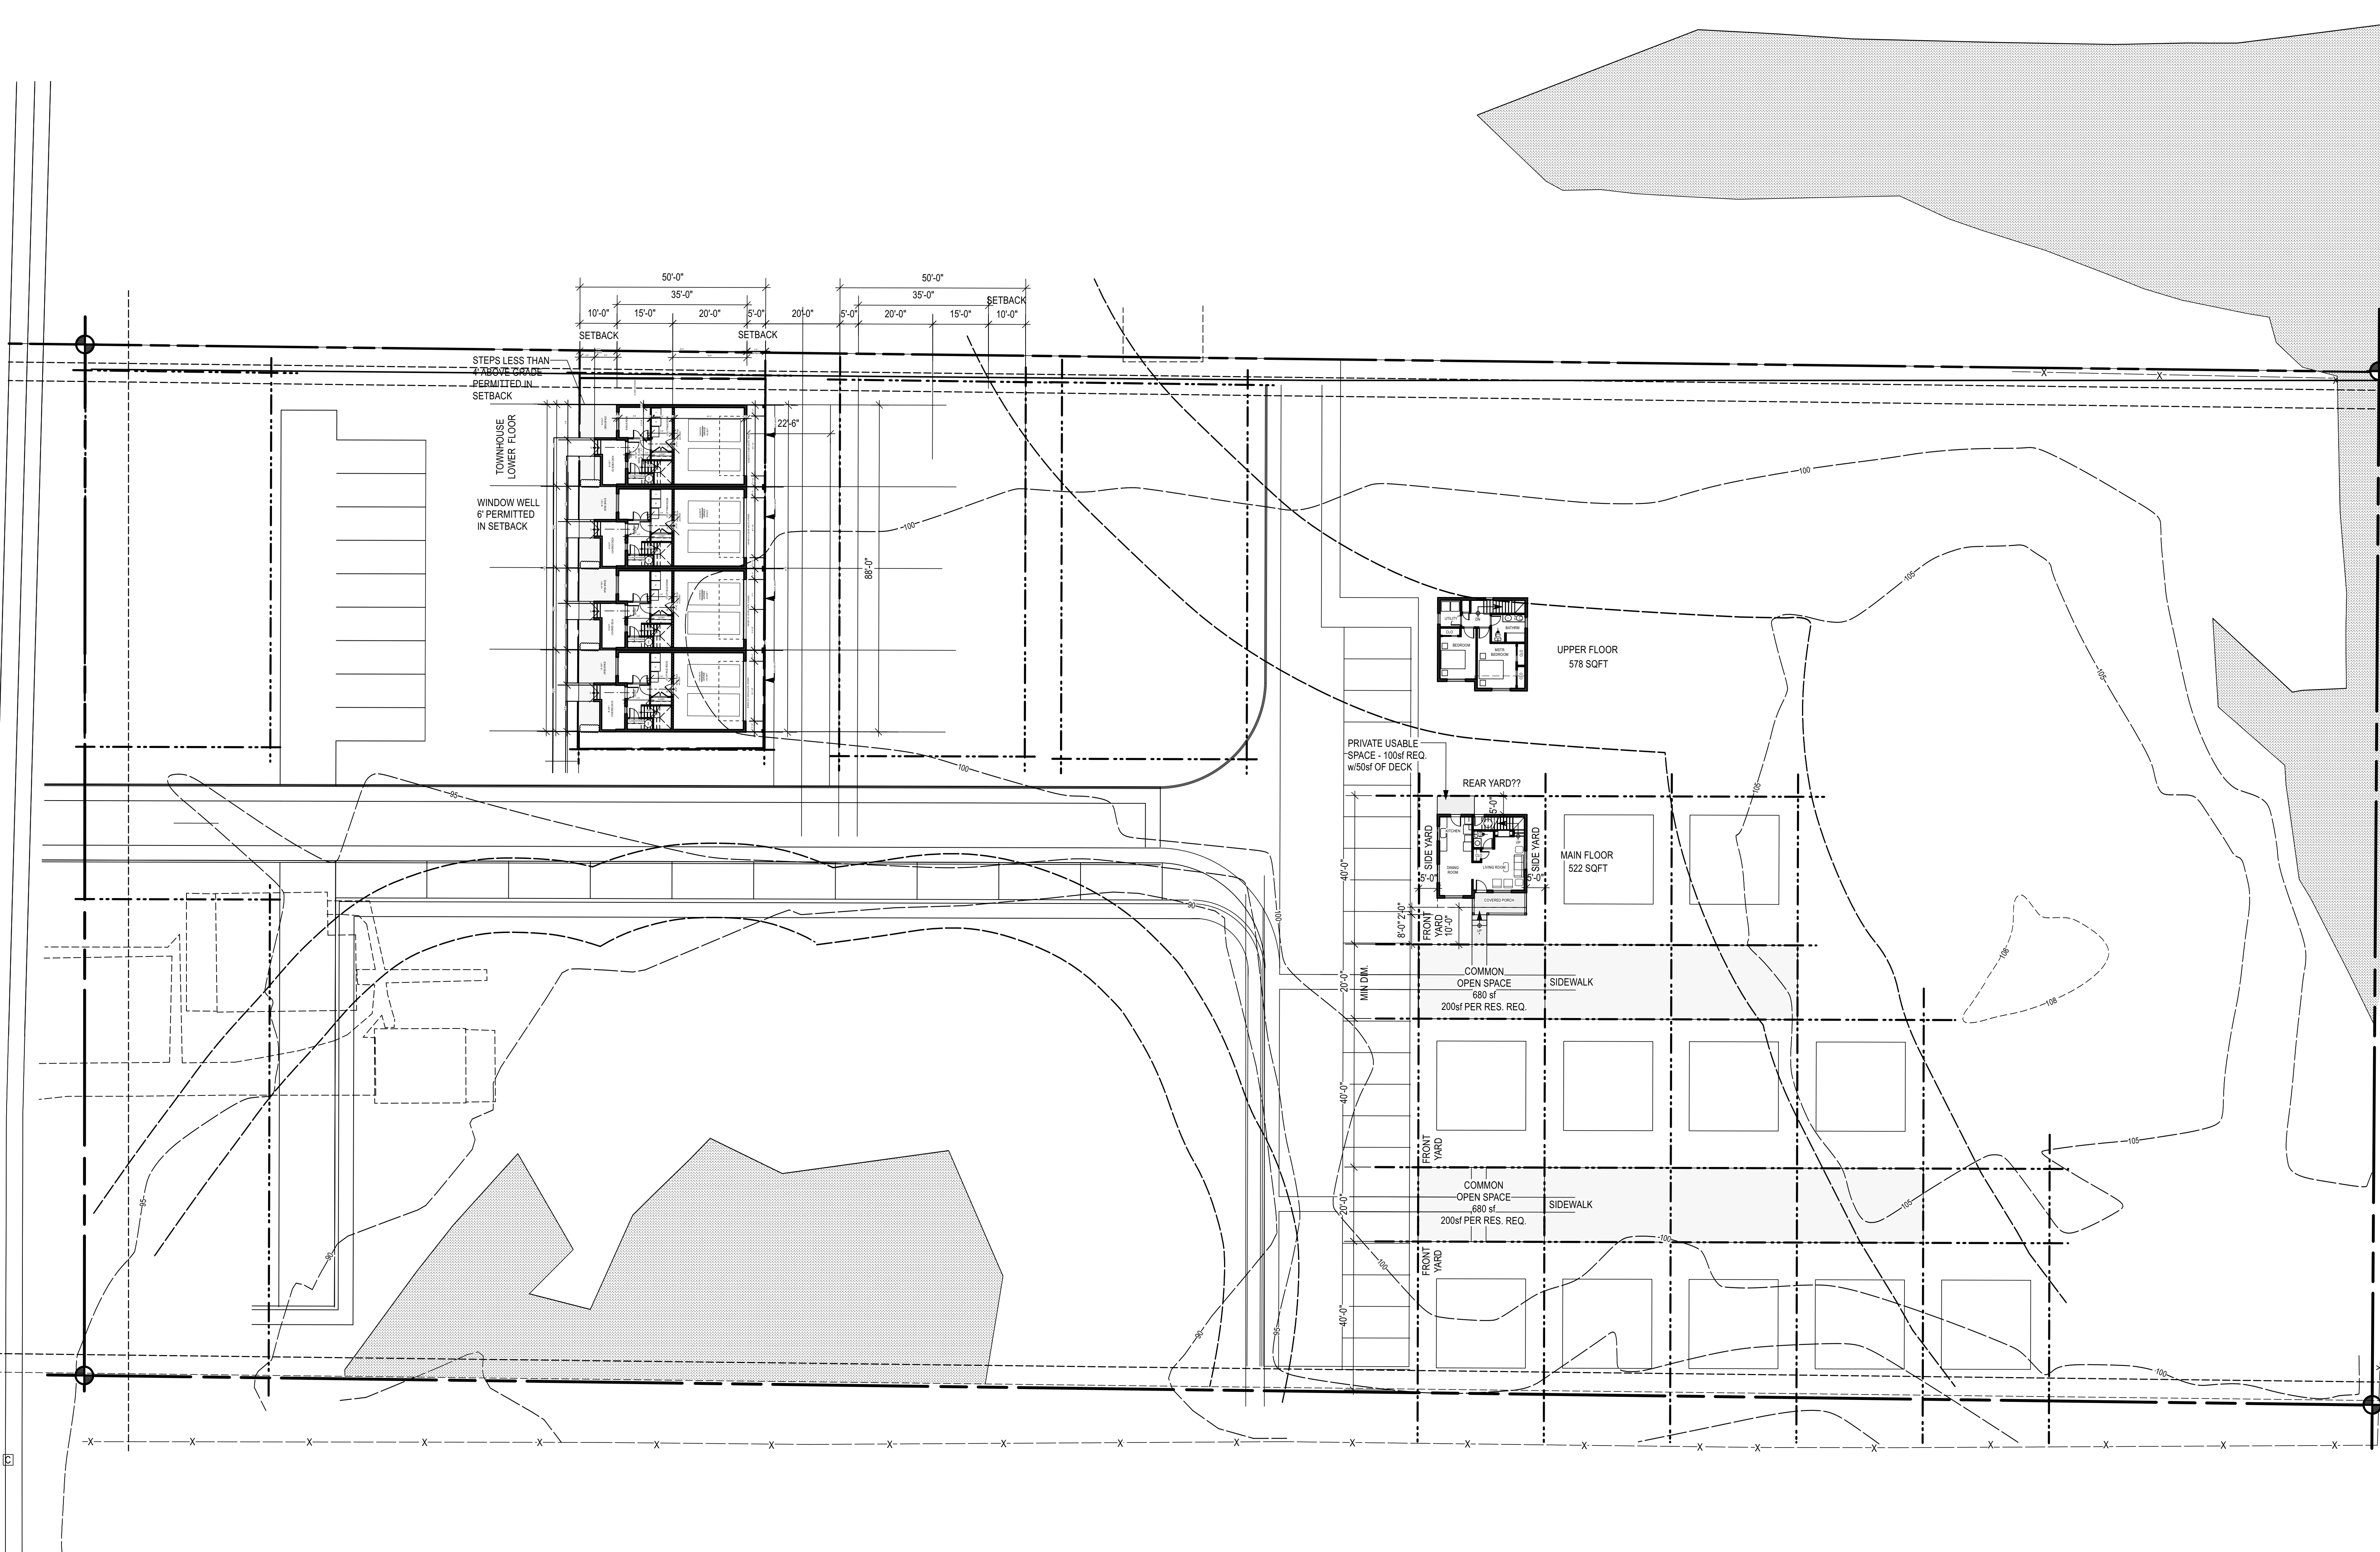


ARBOR NORTH
 ARCHITECTS
 3947 Road Lake Road, Bellingham, WA 98226
 Phone: 360-671-2550 Fax: 360-671-0878

CHUCKANUT DEVELOPMENT
17 TOWNHOMES & 12 CUSTER HOMES
 331 Chuckanut Drive North
 Bellingham, Washington 98226

SITE PLAN


JOB NO.	2407.01
DATE	DESIGN DEVELOPMENT 07/19/24
REVISIONS:	
DRAWN BY:	RAC

A1.0

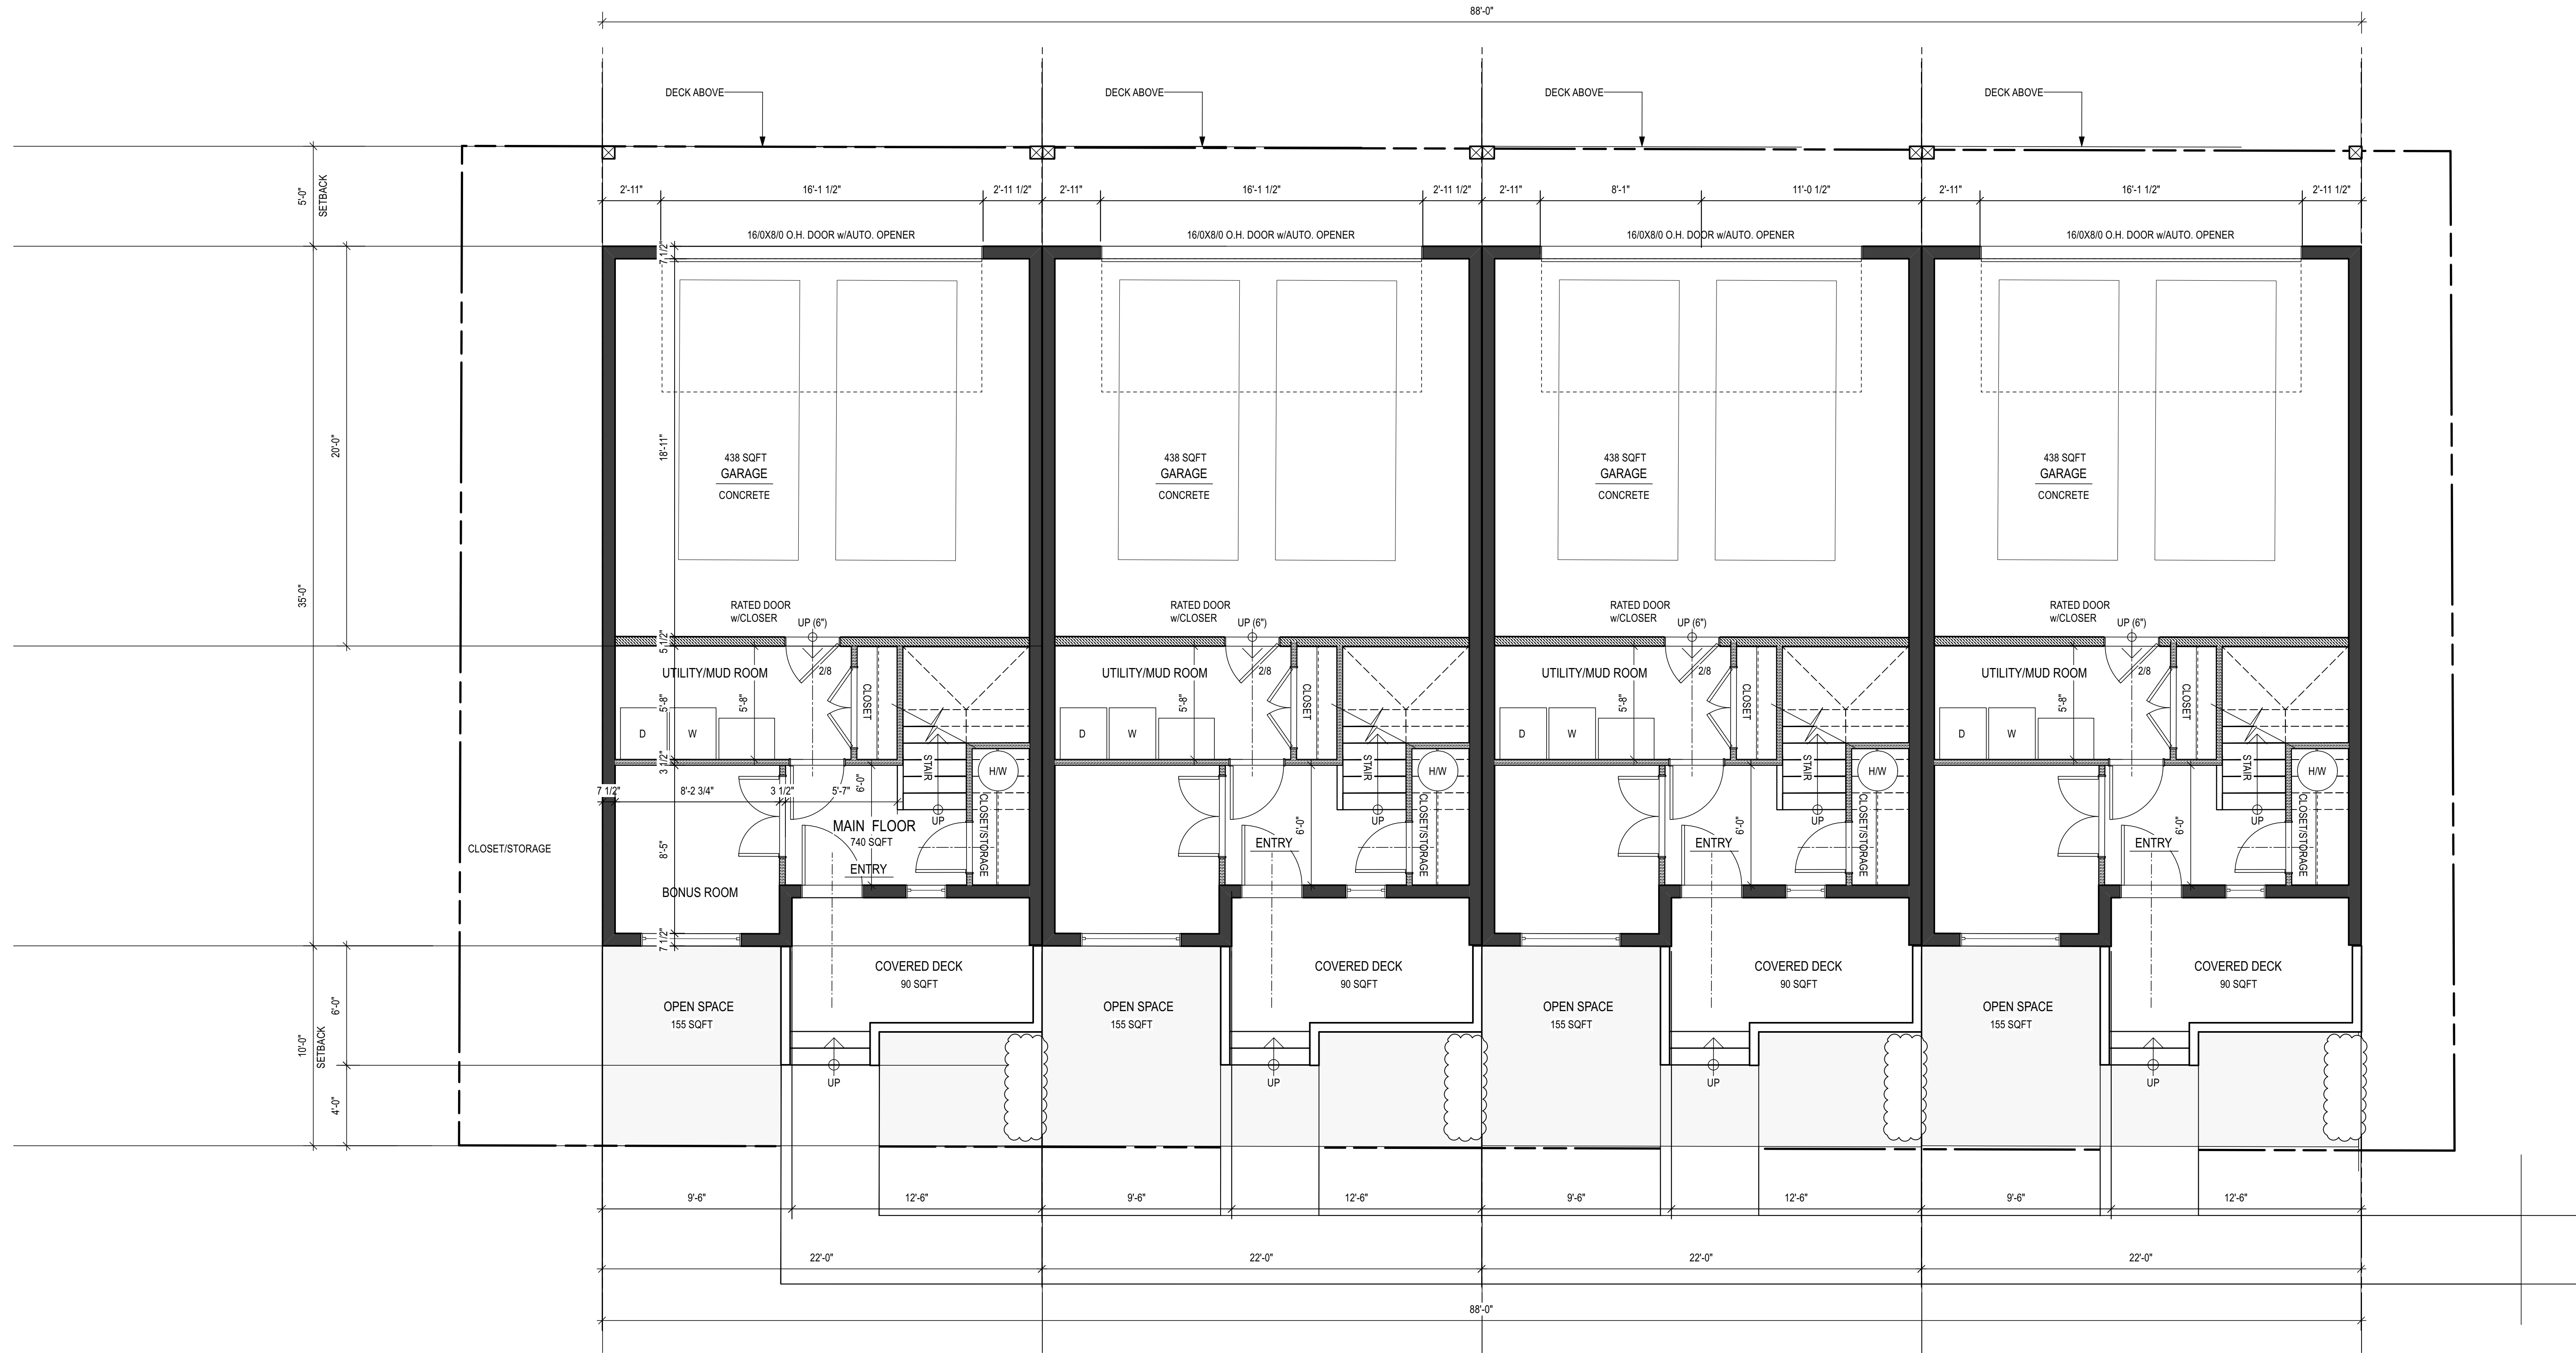

Townhouse
Main Floor Plan

SCALE: 1/4" = 1' - 0"

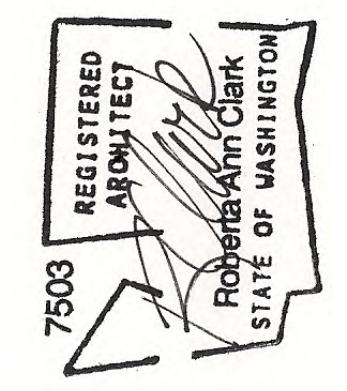


ARBOR NORTH
Architectural Interiors
3947 Tidal Lake Road, Bellingham, WA 98228
Phone: 360-671-2550 Fax: 360-671-0878

CHUCKANUT DEVELOPMENT
17 TOWNHOMES & 12 CUSTER HOMES
331 Chuckanut Drive North
Bellingham, Washington 98226

TOWNHOUSE
BASEMENT FLOOR
PLAN



JOB NO.	2407.01
DATE	DESIGN DEVELOPMENT 07/19/24
REVISIONS:	
1	
2	
DRAWN BY:	RAC

A2.0

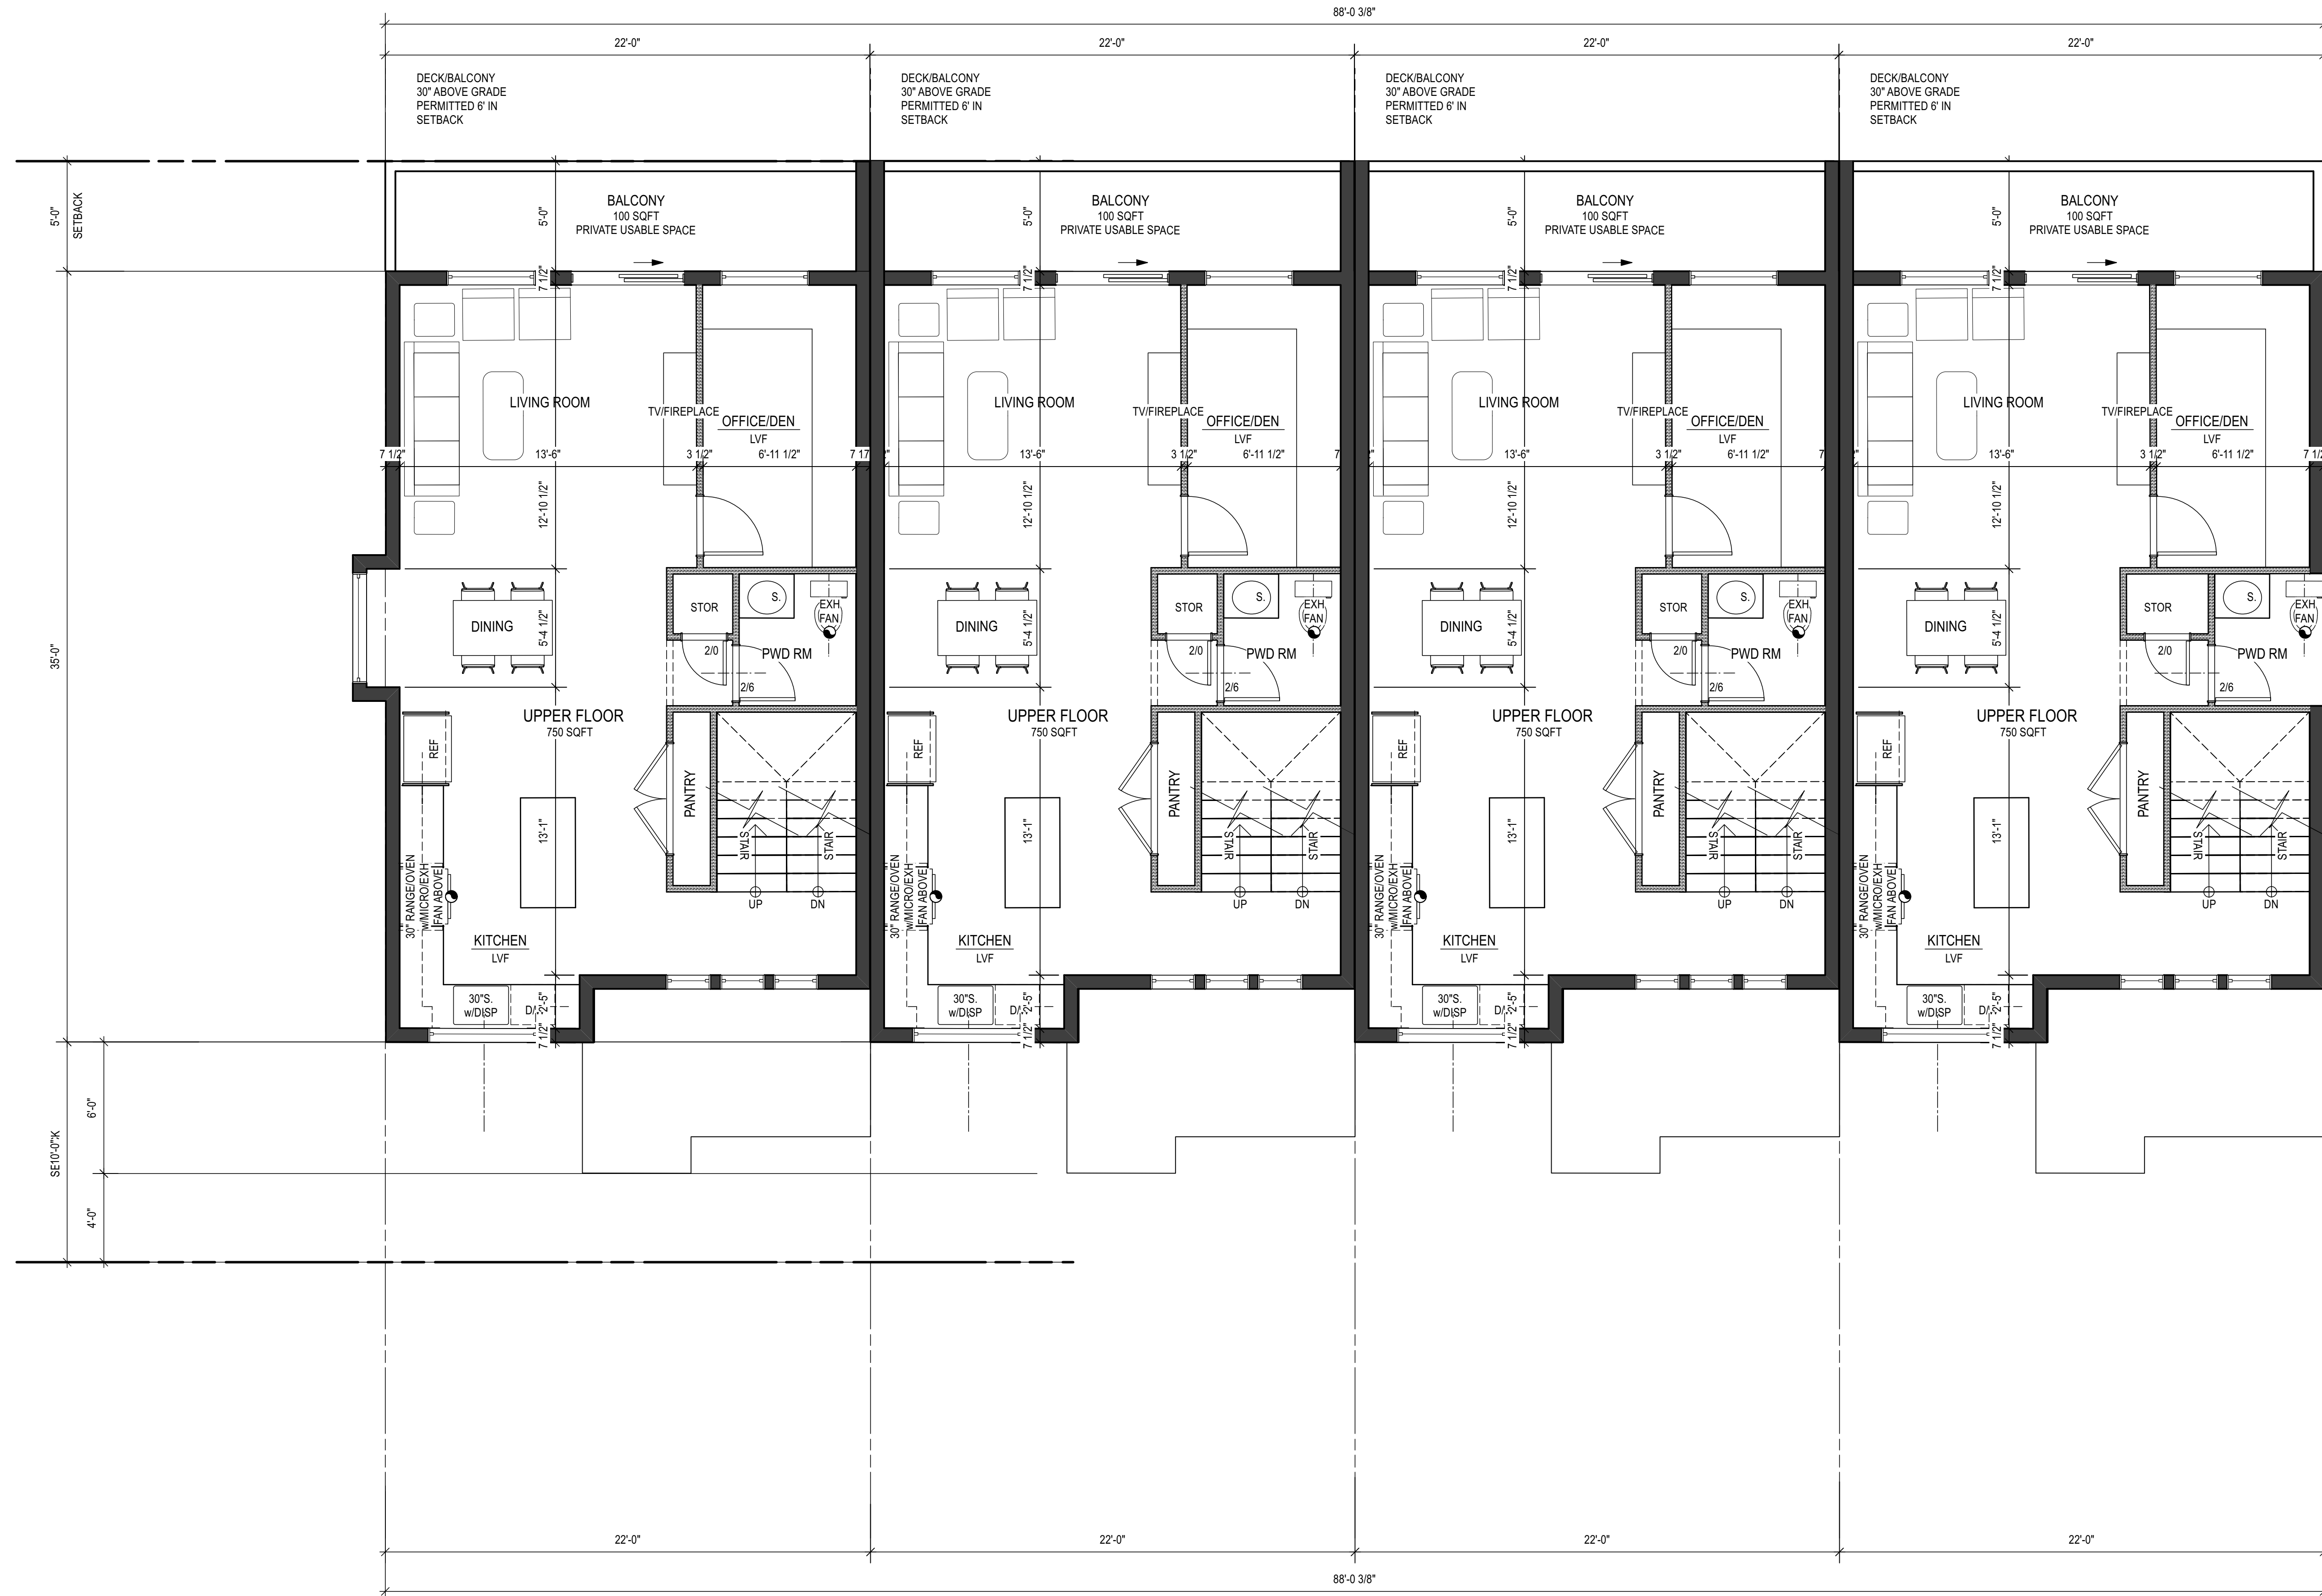

Townhouse
Upper Floor Plan

SCALE: 1/4" = 1' - 0"

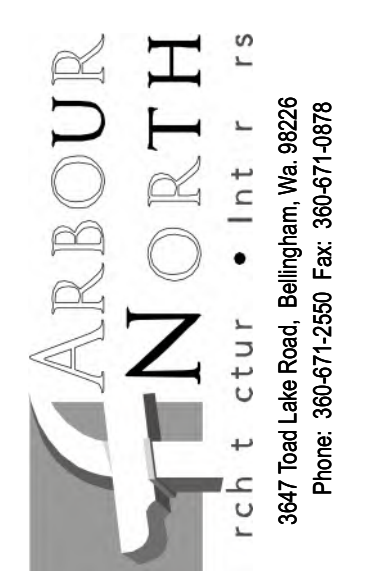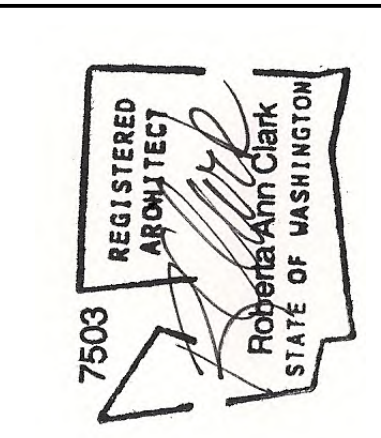

CHUCKANUT DEVELOPMENT


17 TOWNHOMES & 12 CUSTER HOMES

331 Chuckanut Drive North
Bellingham, Washington 98226

TOWNHOUSE
MAIN FLOOR
PLAN



JOB NO.	2407.01
DATE	DESIGN DEVELOPMENT 07/19/24
REVISIONS:	
1	
2	
DRAWN BY:	RAC

A2.2

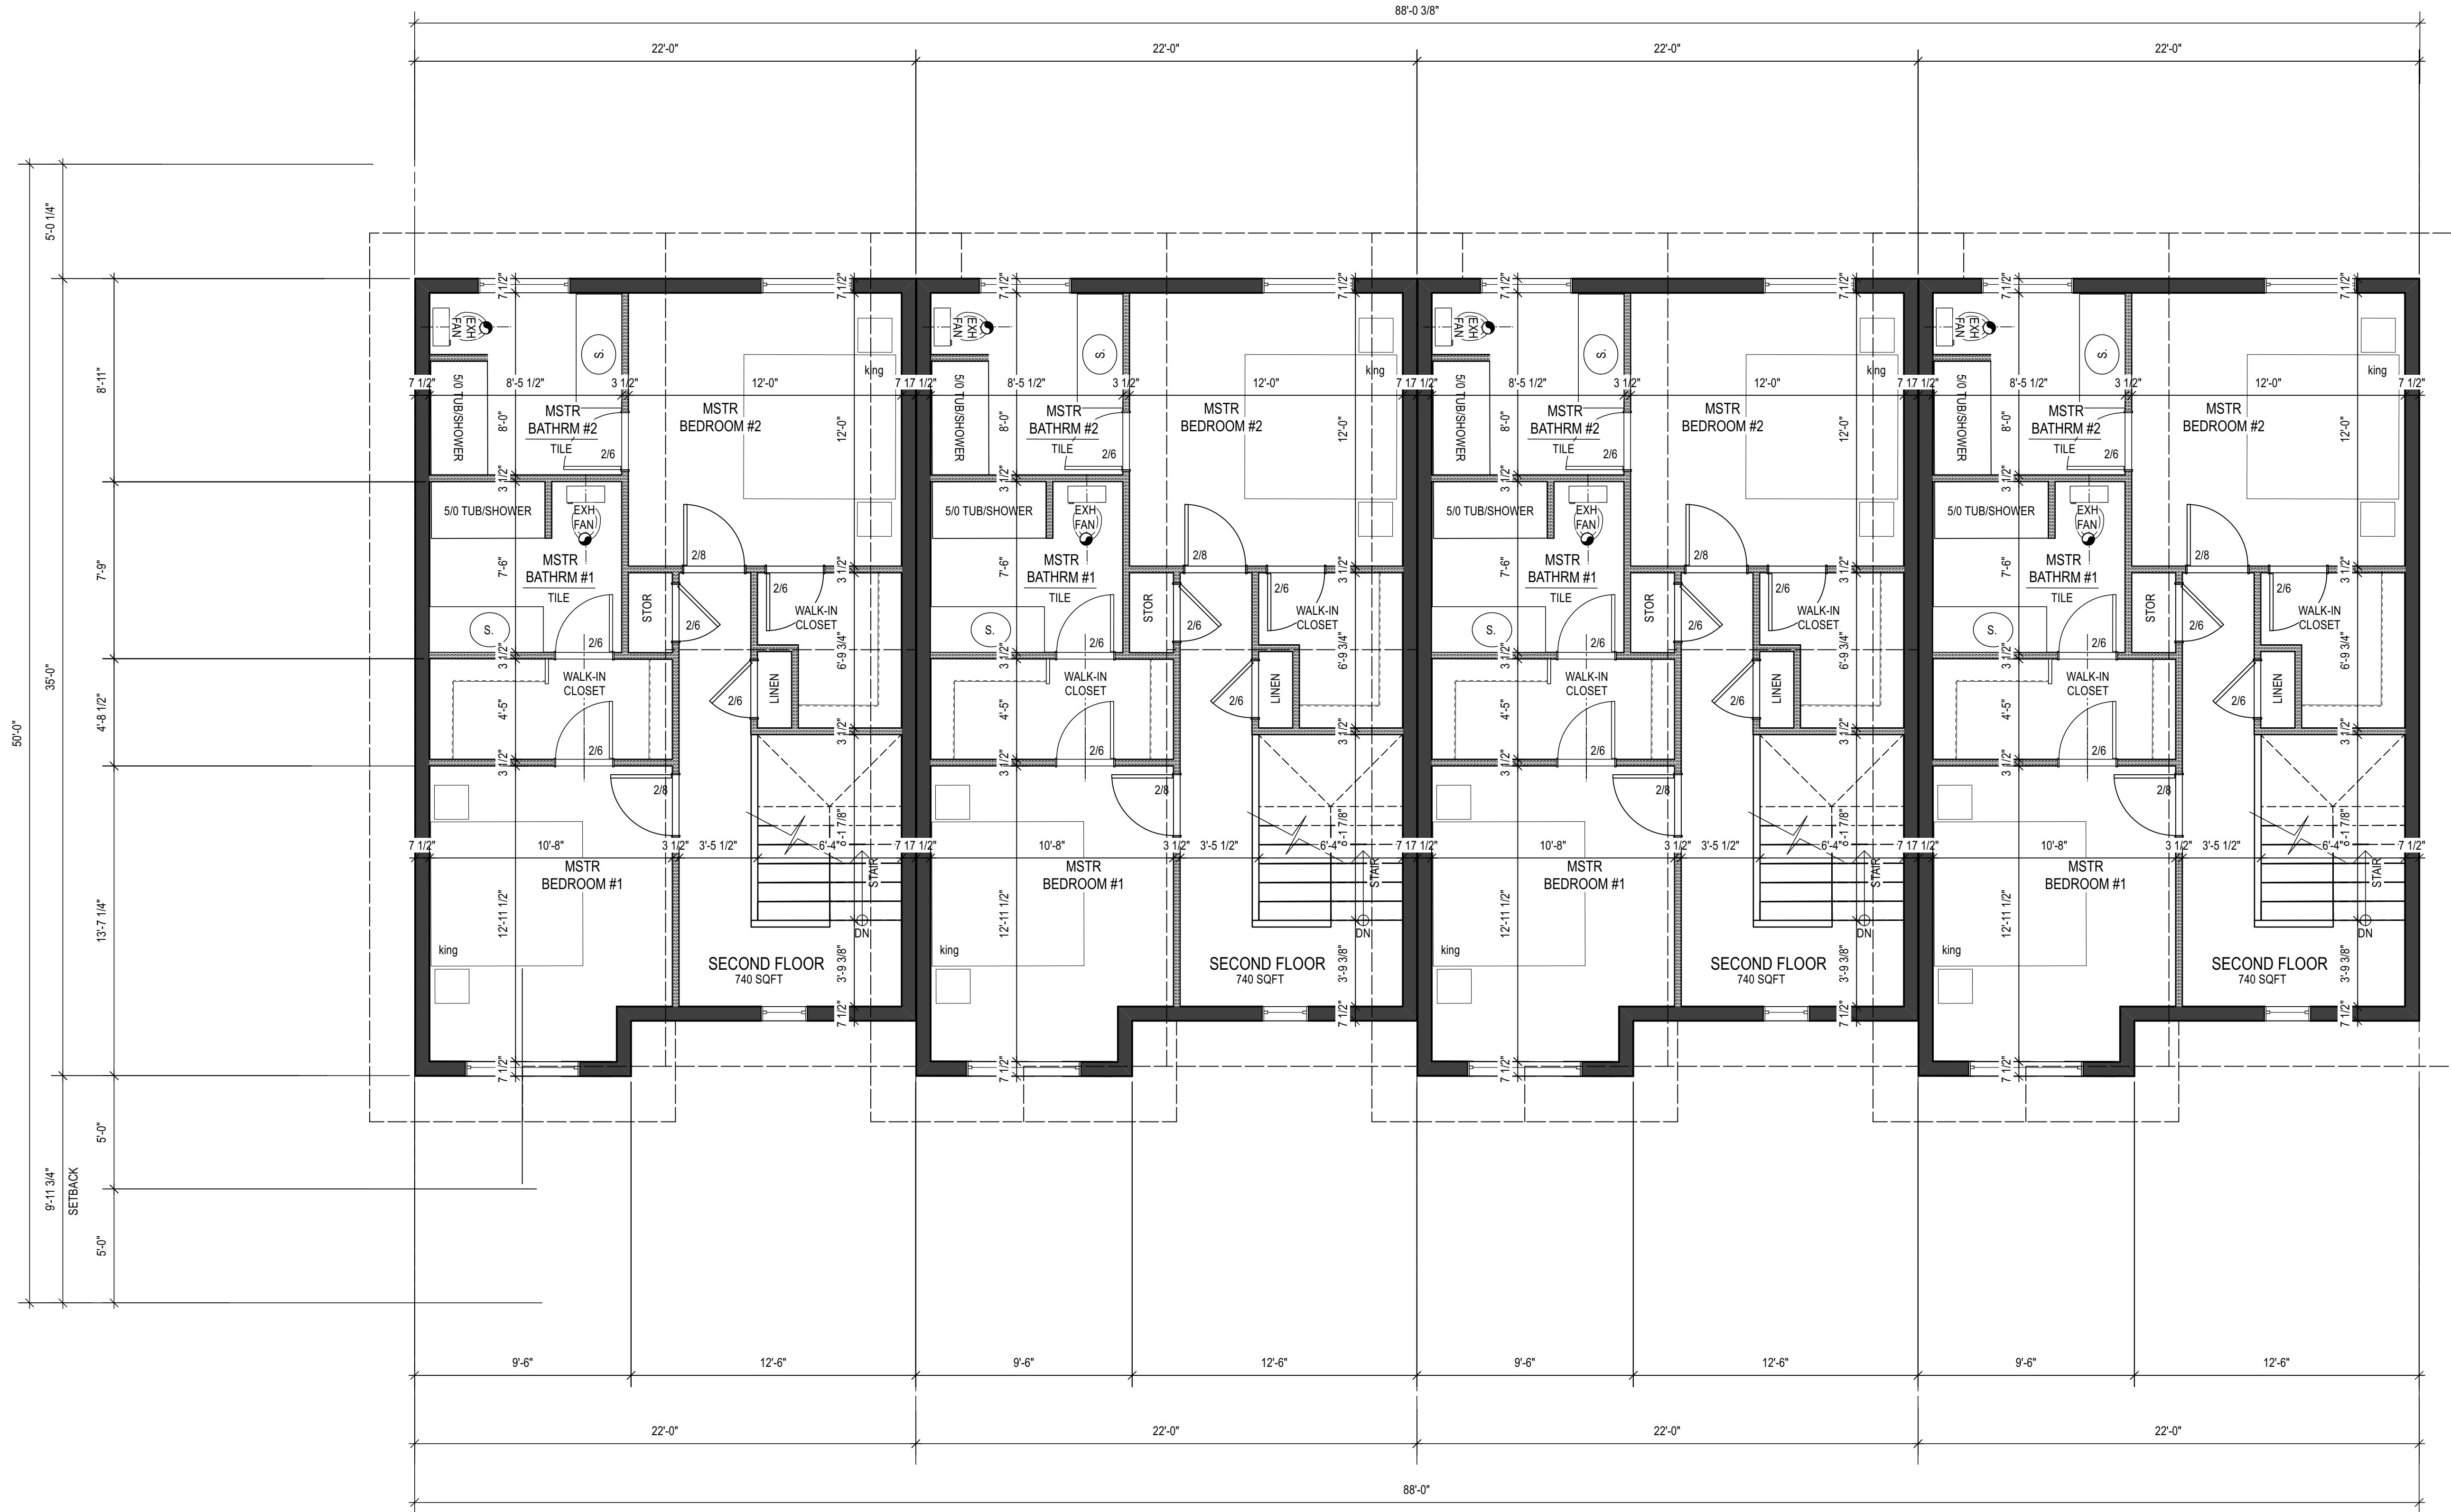

Townhouse
Second Floor Plan

SCALE: 1/4" = 1' - 0"

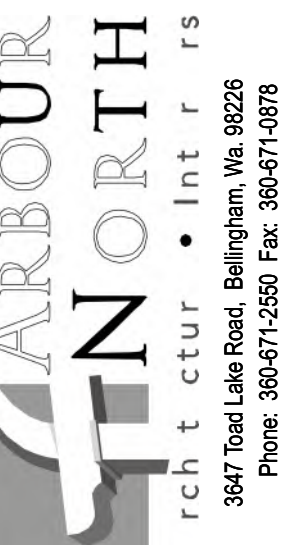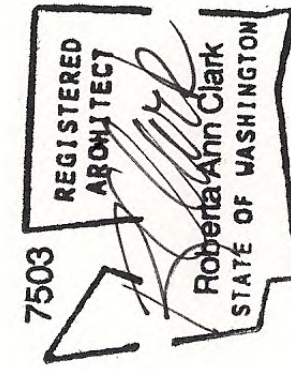

CHUCKANUT DEVELOPMENT

17 TOWNHOMES & 12 CUSTER HOMES

331 Chuckanut Drive North
Bellingham, Washington 98226

TOWNHOUSE
UPPER FLOOR
PLAN

JOB NO. 2407.01

DATE: DESIGN DEVELOPMENT 07/19/24

REVISIONS:

1

DRAWN BY: RAC

A2.3