


ARBOUR NORTH
 ARCHITECTS
 3947 Road Lake Road, Bellingham, WA 98226
 Phone: 360-671-2550 Fax: 360-671-4878

CHUCKANUT DEVELOPMENT
17 TOWNHOMES & 12 CLUSTER HOMES
 331 Chuckanut Drive North
 Bellingham, Washington 98226

SITE PLAN

JOB NO. 2407.01
 DATE: DESIGN DEVELOPMENT 07/30/24
 REVISIONS:
 DRAWN BY: RAC

A1.0

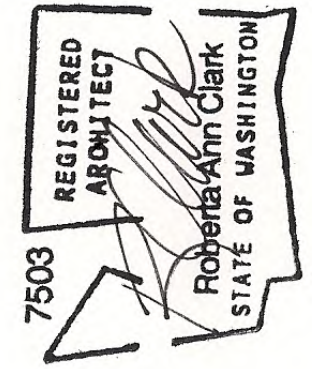

ARBOR NORTH
 ARCHITECTS
 3947 Tidal Lake Road, Bellingham, WA 98228
 Phone: 360-671-2550 Fax: 360-671-0878

CHUCKANUT DEVELOPMENT

17 TOWNHOMES & 12 CUSTER HOMES

331 Chuckanut Drive North
 Bellingham, Washington 98226

TOWNHOUSE
 GARAGE/ENTRY
 MAIN FLOOR
 PLAN

JOB NO. 2407.01

DATE DESIGN DEVELOPMENT 07/30/24


REVISIONS:


1

DRAWN BY: RAC

A2.0


Townhouse
 Main Floor Plan

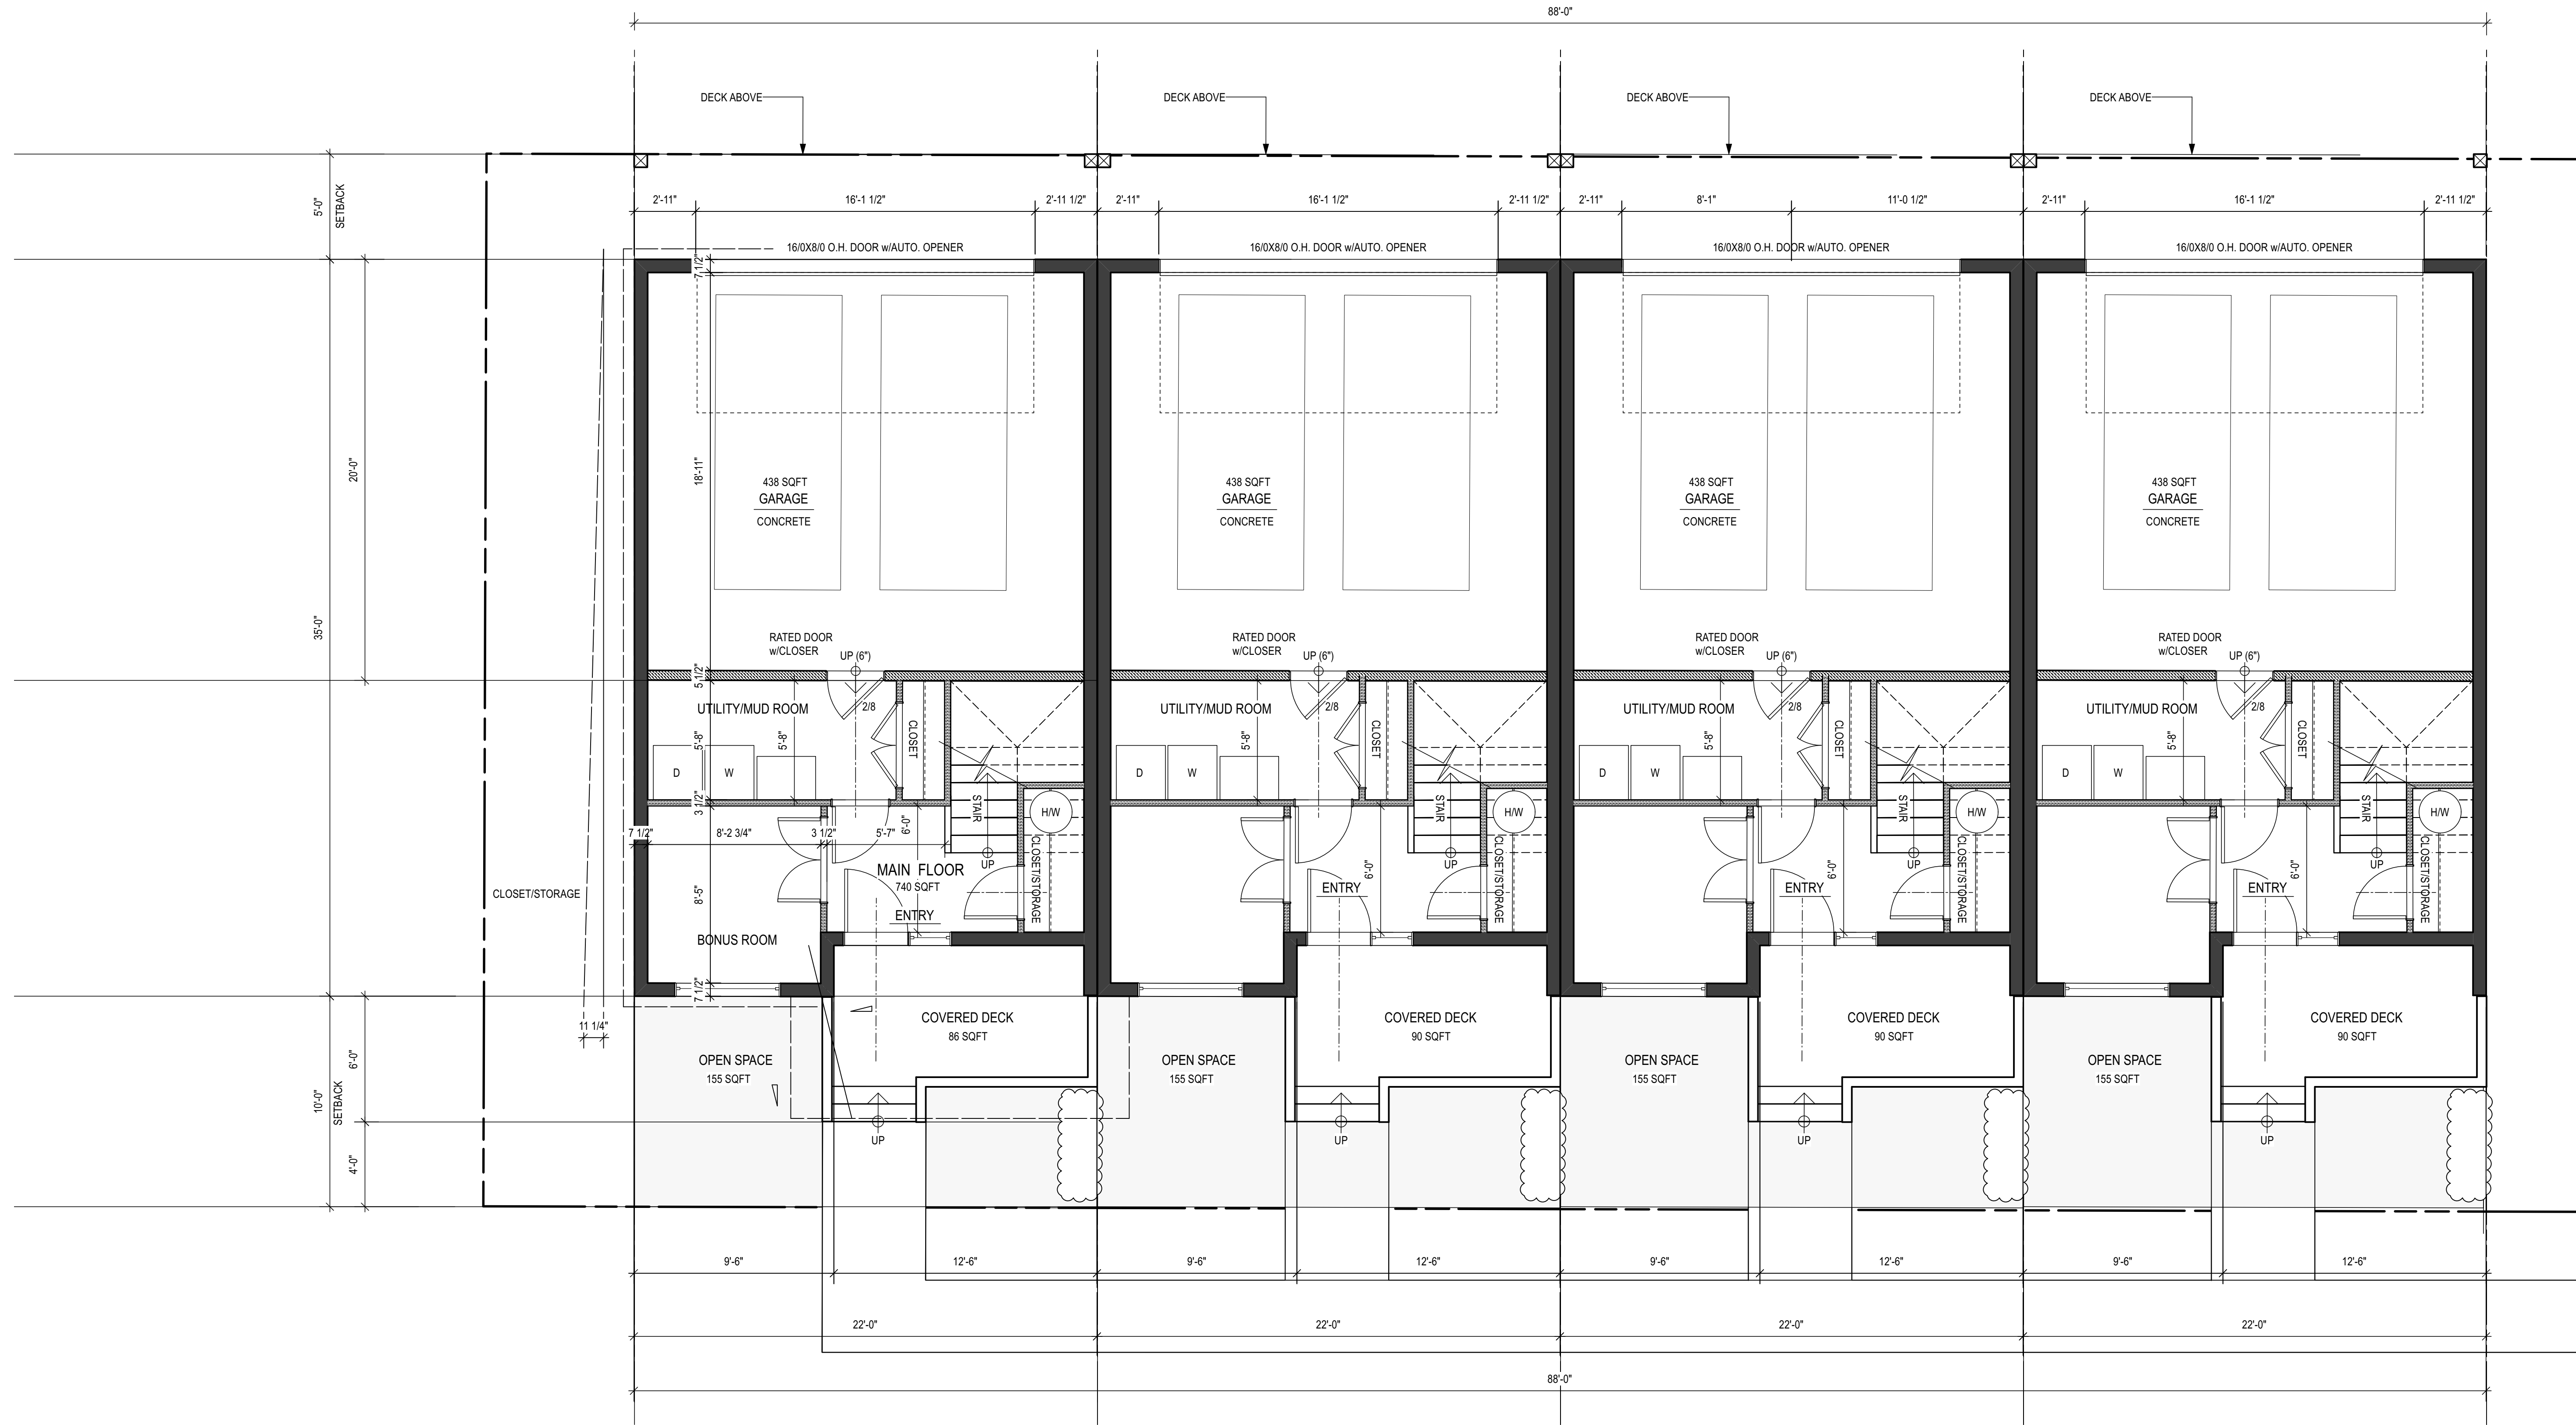

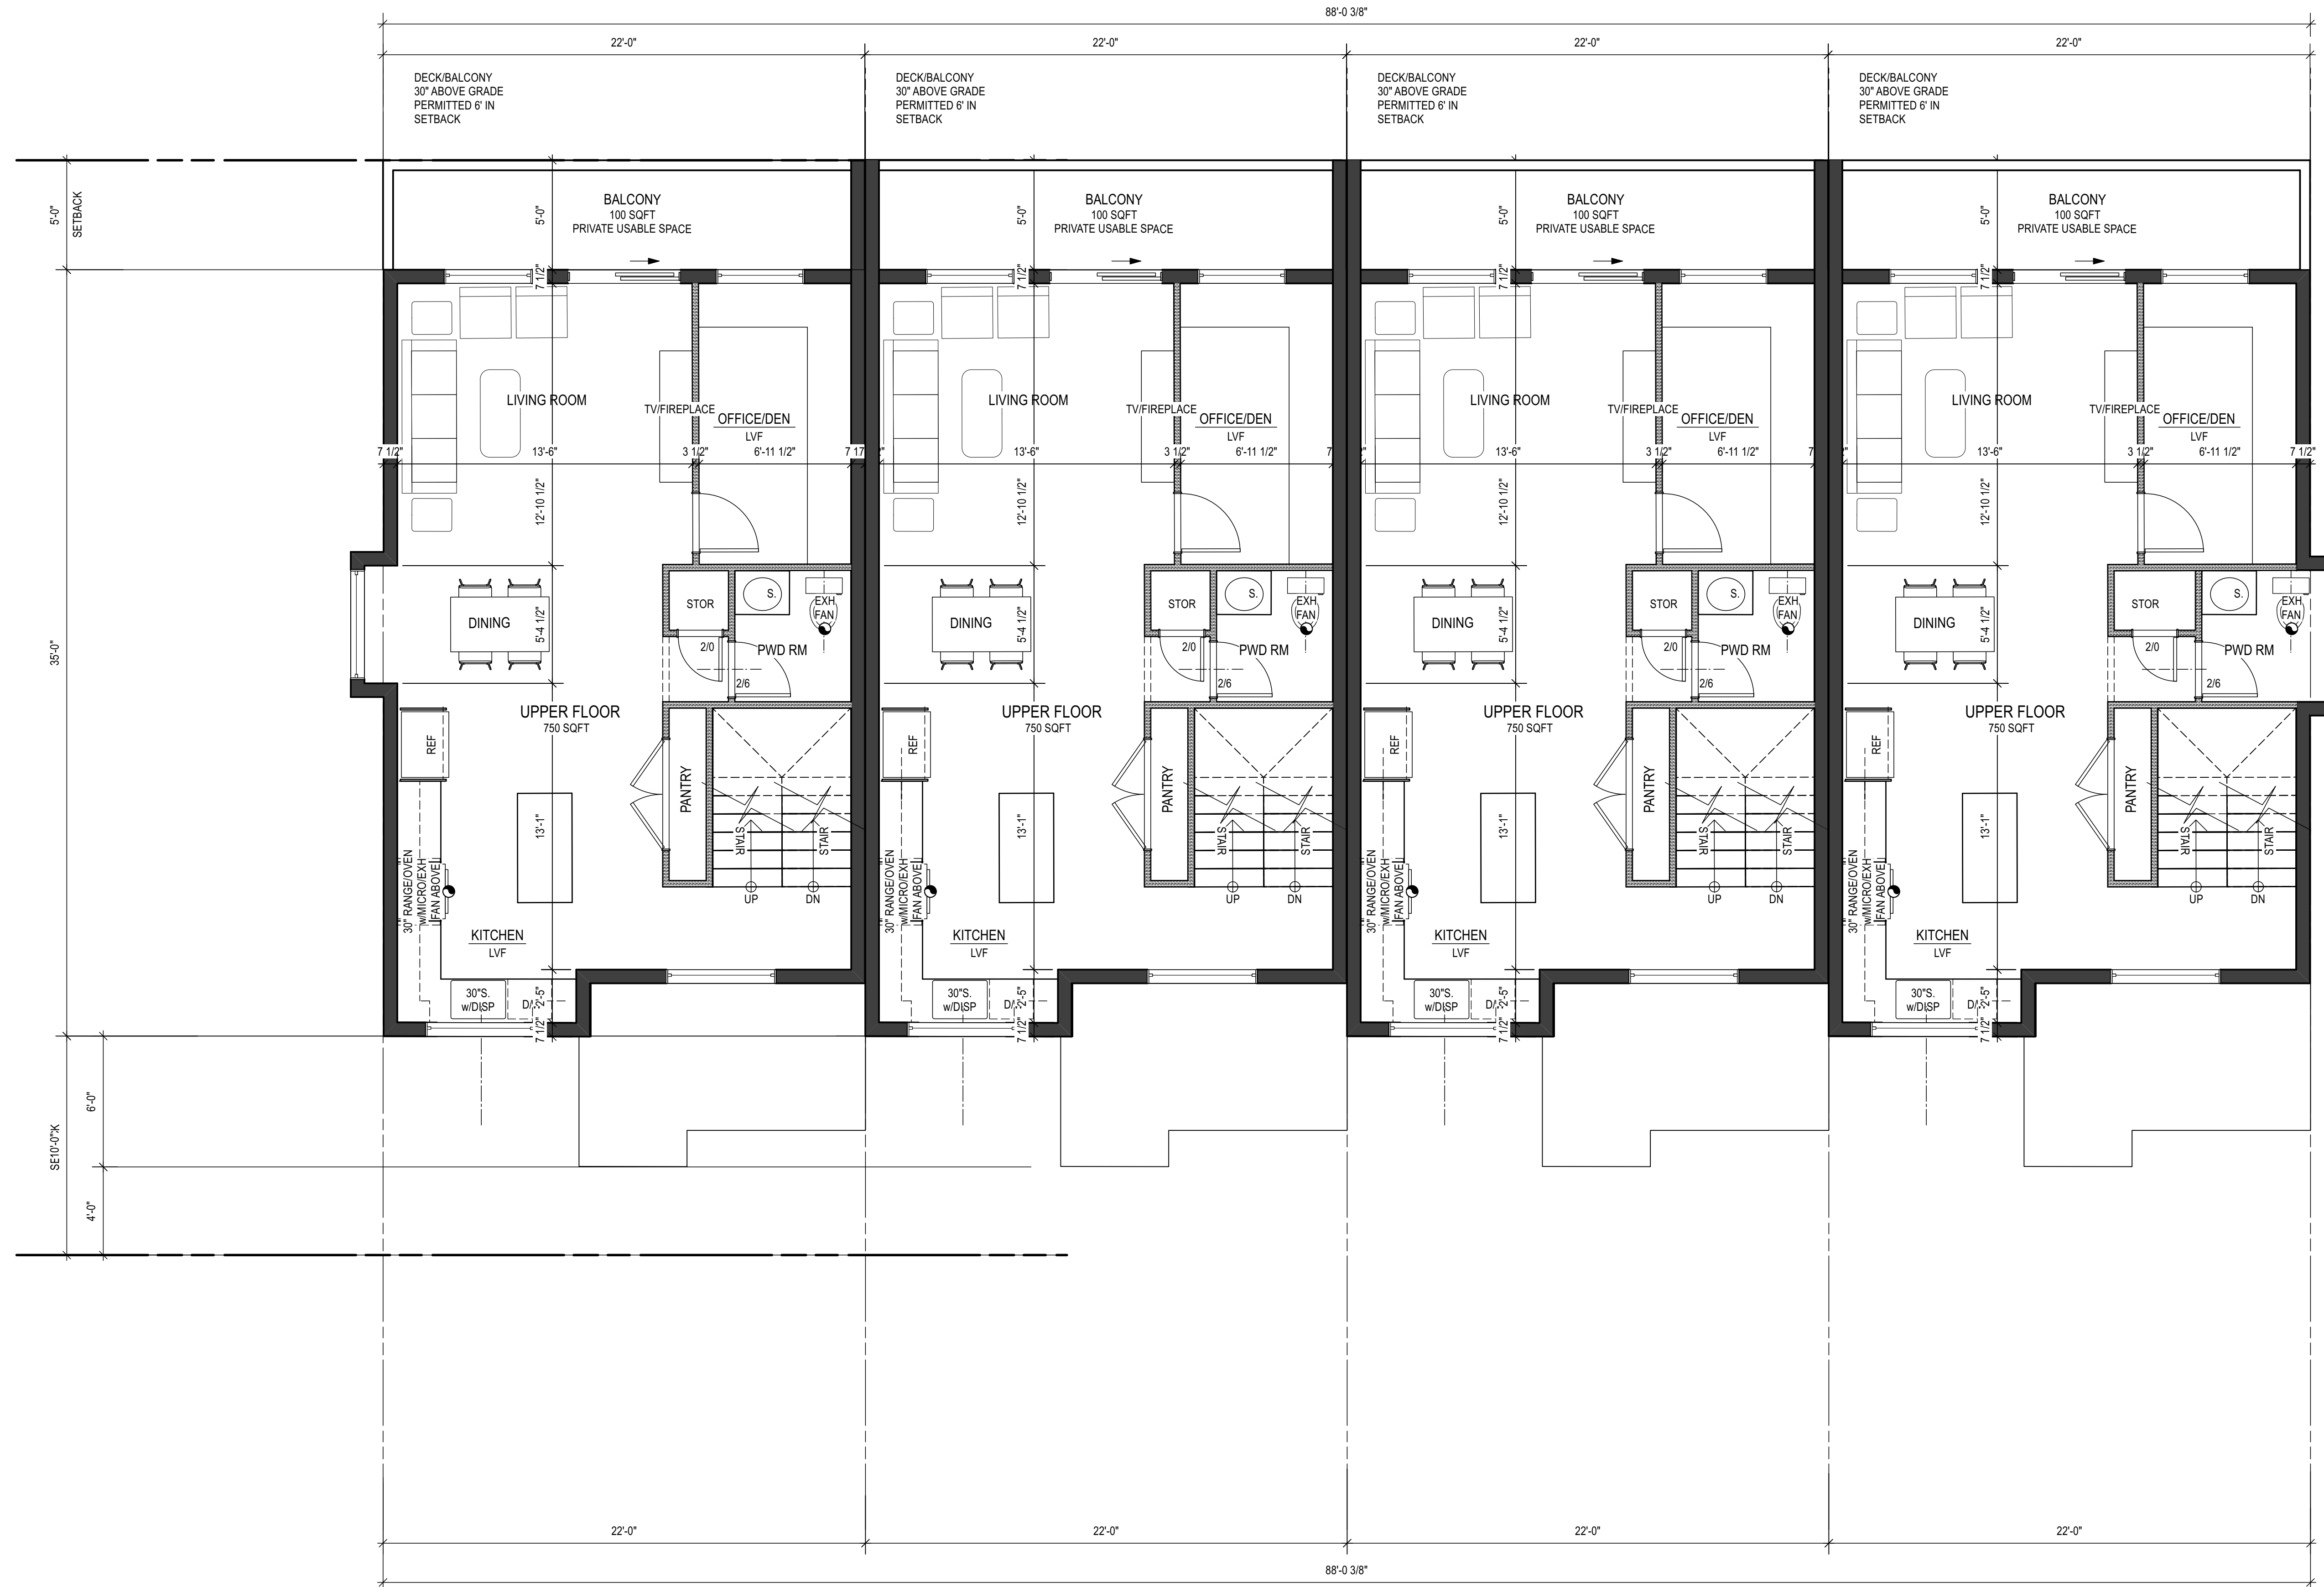

Townhouse
Second Floor Plan

SCALE: 1/4" = 1' - 0"

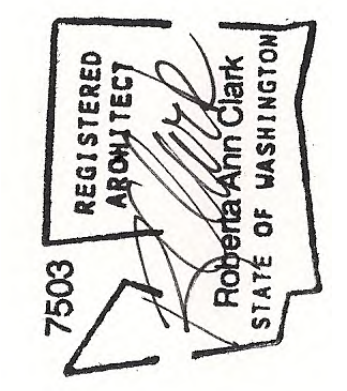

CHUCKANUT DEVELOPMENT


17 TOWNHOMES & 12 CUSTER HOMES

331 Chuckanut Drive North
Bellingham, Washington 98226

TOWNHOUSE
2ND FLOOR
PLAN



| | |
|------------|---------------------------|
| JOB NO. | 2407.01 |
| DATE | DESIGN DEVELOPMT 07/30/24 |
| REVISIONS: | |
| 1 | |
| 2 | |
| DRAWN BY: | RAC |

A2.2

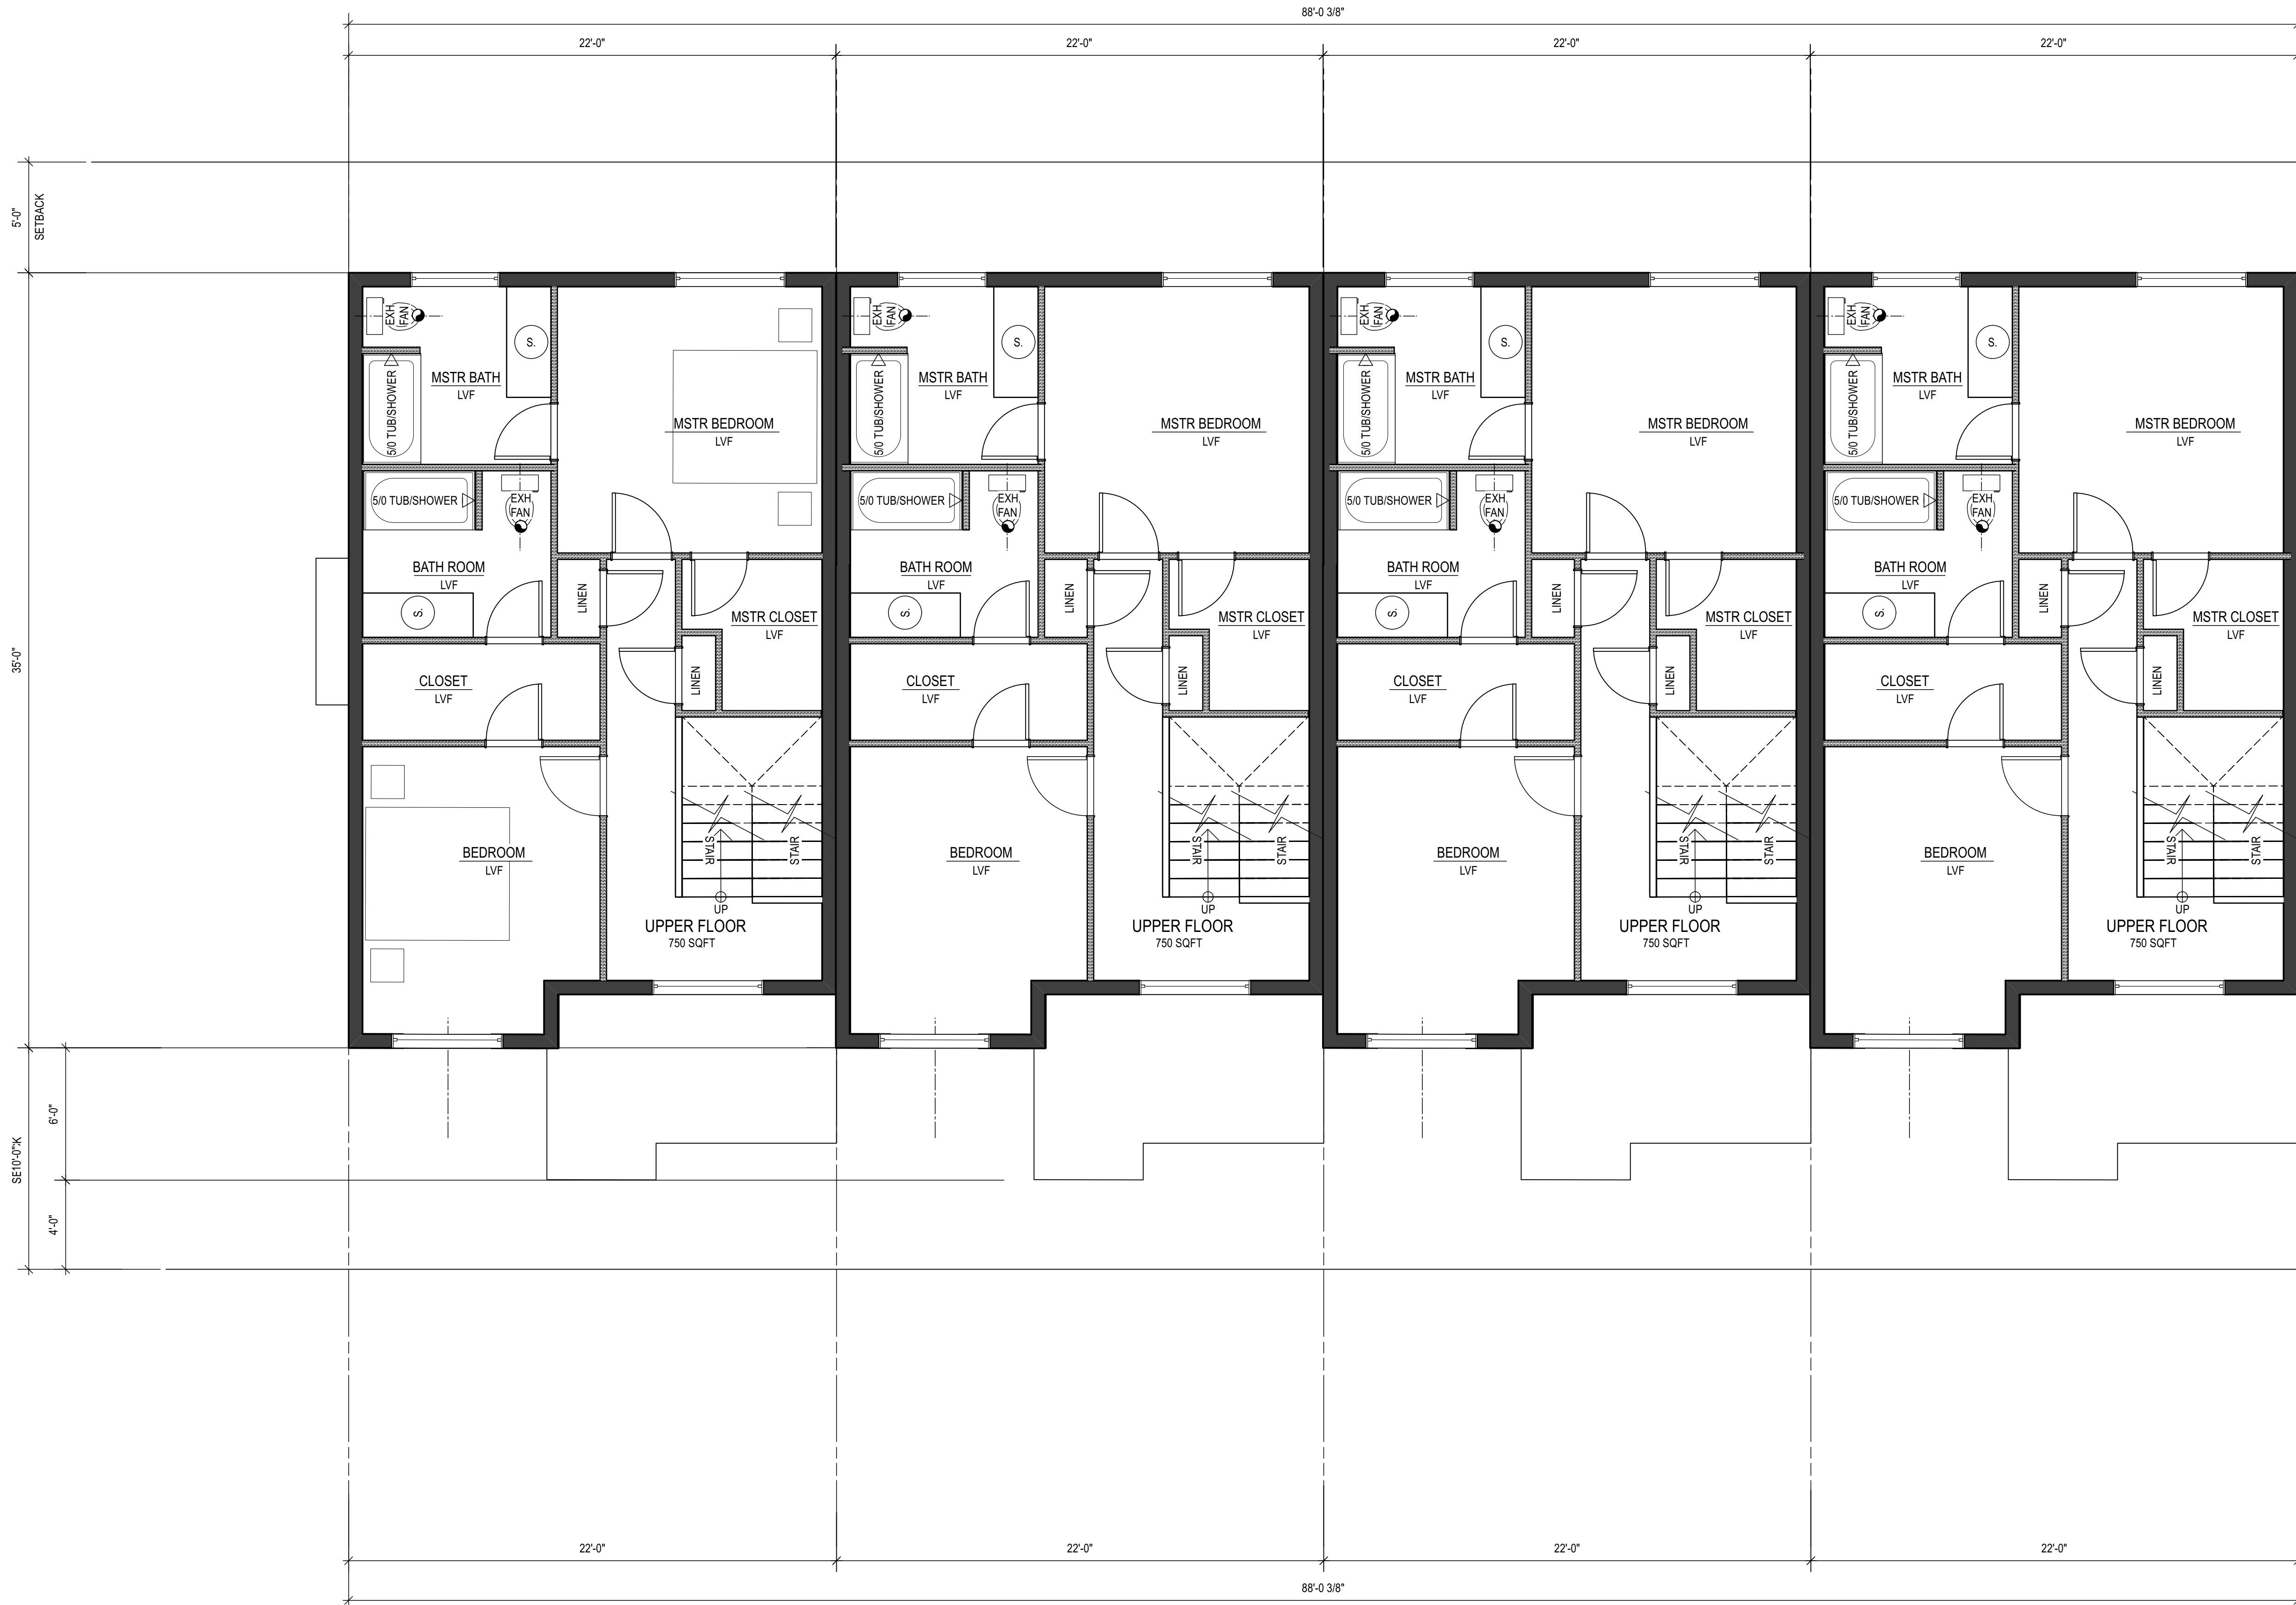

Townhouse Upper Floor Plan

SCALE: 1/4" = 1' - 0"

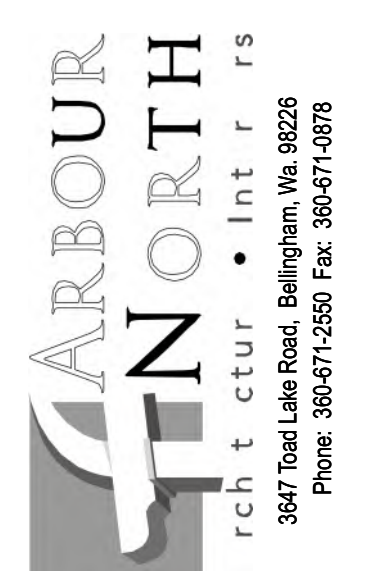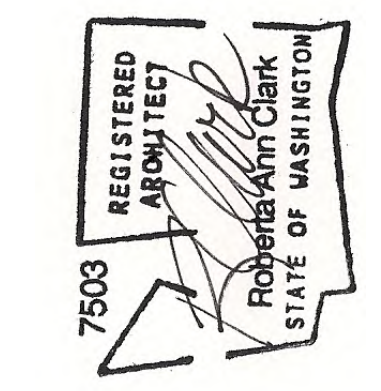

CHUCKANUT DEVELOPMENT
17 TOWNHOMES & 12 CUSTER HOMES
 331 Chuckanut Drive North
 Bellingham, Washington 98226

TOWNHOUSE
 UPPER FLOOR
 PLAN

| | |
|------------|---------------------------|
| JOB NO. | 2407.01 |
| DATE | DESIGN DEVELOPMT 07/30/24 |
| REVISIONS: | |
| △ | |
| △ | |
| DRAWN BY: | RAC |

A2.2



4-PLEX TOWNHOUSE

Front Exterior Elevation


SCALE: 1/4" = 1'-0"



4-PLEX TOWNHOUSE

Rear Exterior Elevation

SCALE: 1/4" = 1'-0"

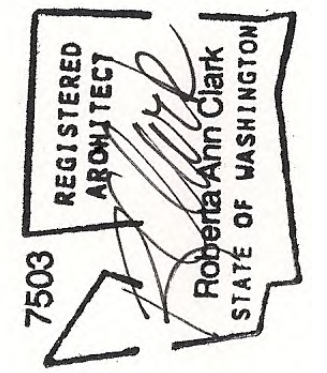

CHUCKANUT DEVELOPMENT

17 TOWNHOMES & 12 CUSTER HOMES

331 Chuckanut Drive North
Bellingham, Washington 98226

TOWNHOUSE
FRONT & REAR
EXT. ELEVATIONS

JOB NO. 2407.01
DATE: DESIGN DEVELOPMT 07/30/24

REVISIONS:

DRAWN BY: RAC

A4.0