


APPROVED
 City Engineer *R. J. [Signature]*

Date 11-6-05

CITY OF BELLINGHAM
 STANDARD STREET SECTION
 COLLECTOR, SECONDARY OR PRINCIPAL ARTERIAL

DRAWING
 ST-132

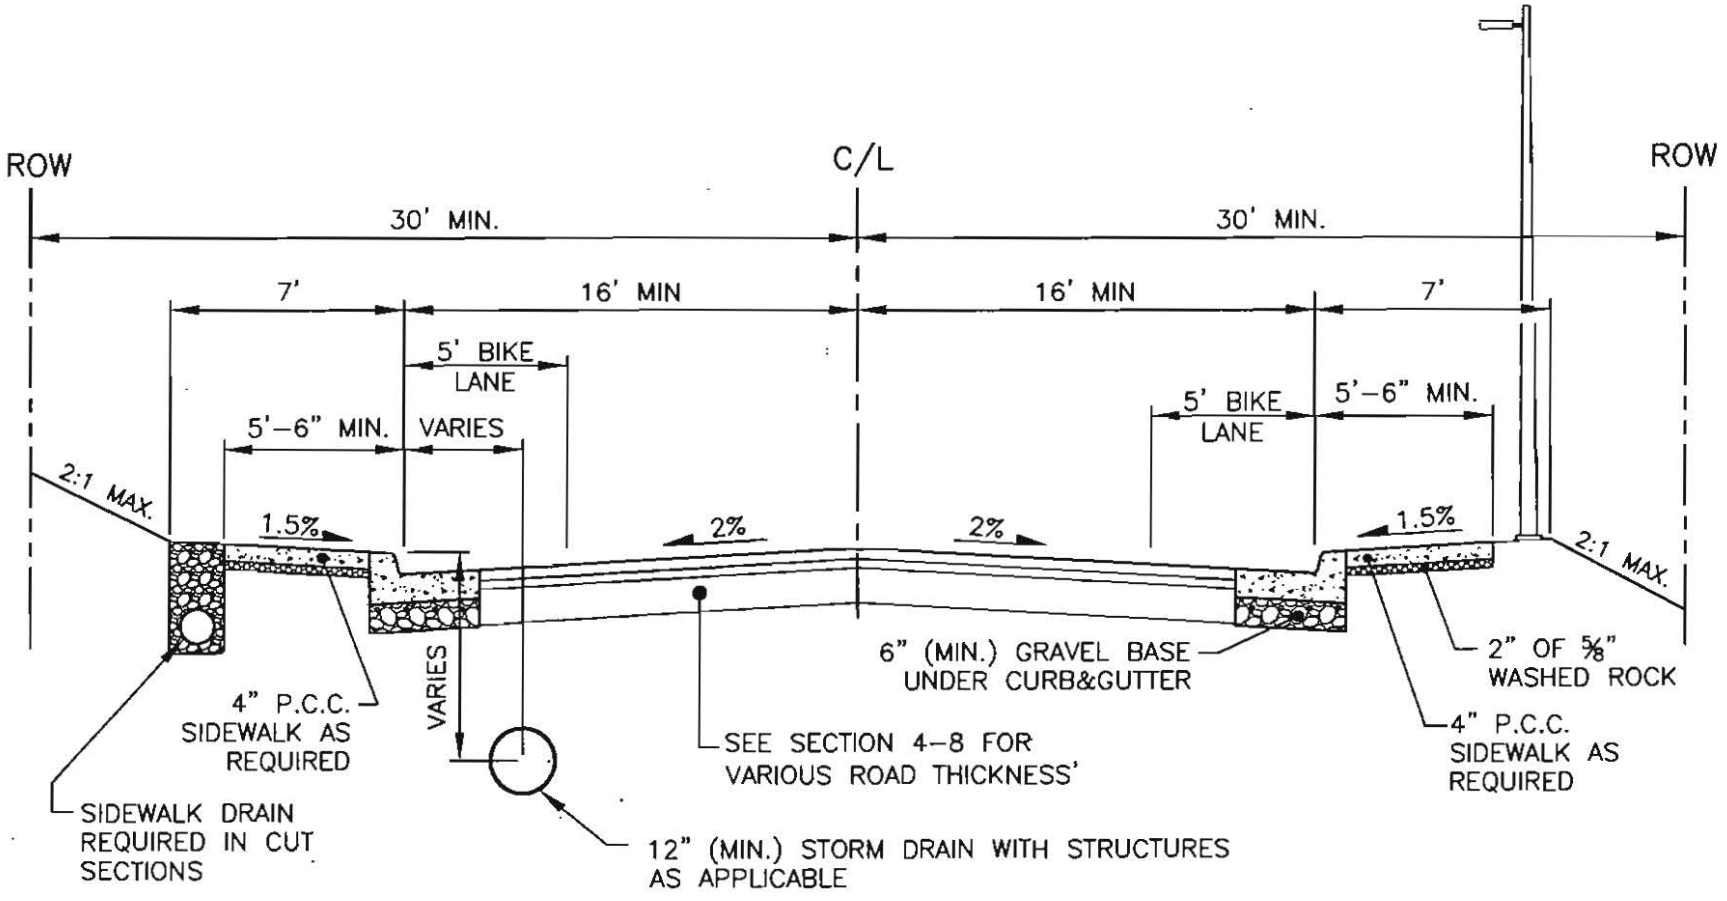

NOTES:

1. ALL MATERIAL AND WORKMANSHIP SHALL CONFORM TO THE PROVISIONS OF APWA "STANDARD SPECIFICATIONS" AND SHALL CONFORM TO THE REQUIREMENTS OF THE CITY ENGINEER.
2. SIDEWALK STANDARD VARIES DEPENDING UPON LOCATION, ROAD CLASSIFICATION AND ON-STREET PARKING.
3. 12' WIDE TURN LANES REQUIRED AT CROSS STREETS AND MAJOR DRIVEWAYS.