
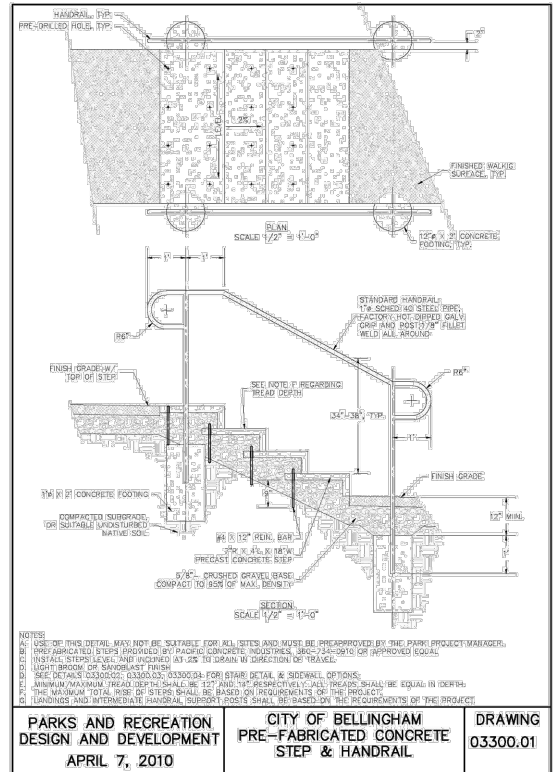


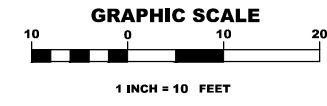

NOTES:

1. RIGHT-OF-WAY AND PROPERTY SOLUTION PROVIDED BY ENCOMPASS ASSOCIATES, INC.
2. CONTOURS, AND UTILITIES DIGITIZED FROM CITY OF BELLINGHAM "CITY IQ".

BENNETT
ENGINEERING, LLC

**CIVIL
ENVIRONMENTAL**

2324 JAMES STREET
BELLINGHAM, WA 98225
Ph: (360) 671-2600
Cell: (360) 739-9844

JOB NO.:	19009
DWG. NAME:	19009 ENG
DESIGNED BY:	TEB
DRAWN BY:	JSM
CHECKED BY:	TEB

DANIEL CHEN
3950 CLIFFSIDE DRIVE
BELLINGHAM, WA 98226

CONCEPTUAL PUBLIC TRAIL PLAN
936 21ST STREET APARTMENTS
BELLINGHAM, WASHINGTON

DATE: JULY 2020 SCALE: H: 1" = 10' V: 1" = 5'

DRAWING:
EXHIBIT

SHEET:
1 OF 1