



**Construction estimate: \$225,775**  
**Design complete: 3/23**  
**Permitting complete: 3/23**  
**Bid 4/23**  
**Construction phase: 6/23-10/23**

- Improvements:**
1. Play area
  2. Playground equipment
  3. Fall surfacing
  4. Containment area
  5. Benches
  6. Litter recept.
  7. ADA approach walkway
  8. Park sign repair
  9. Sidewalk, by others

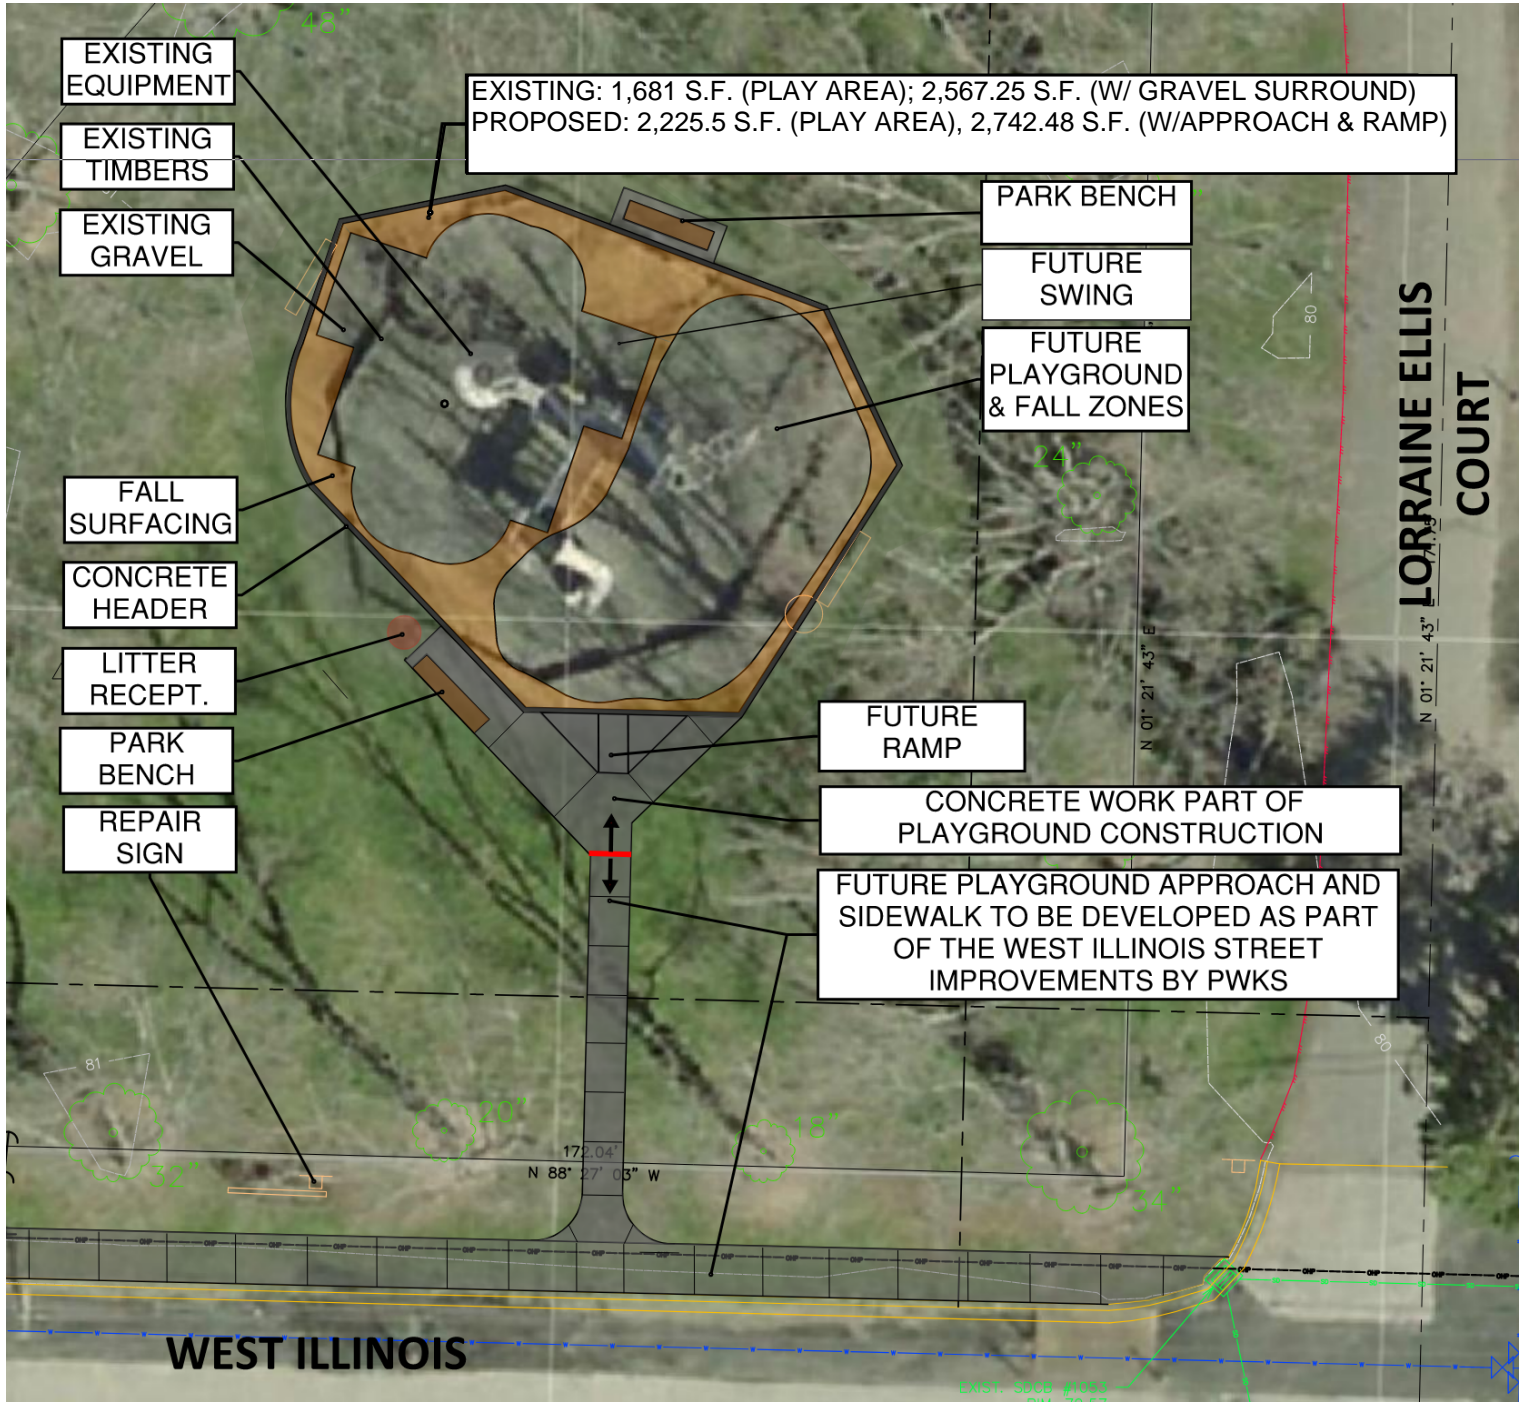

**Lorraine Ellis Park playground improvements layered on existing conditions.**  
**This 30% design is similar to Option A, but with a 13' slide.**  
**9/12/22**

**Lorraine Ellis Park playground concept layout with equipment detail.**  
**This option similar to Option A, but with a 13' slide.**  
**9/12/22**

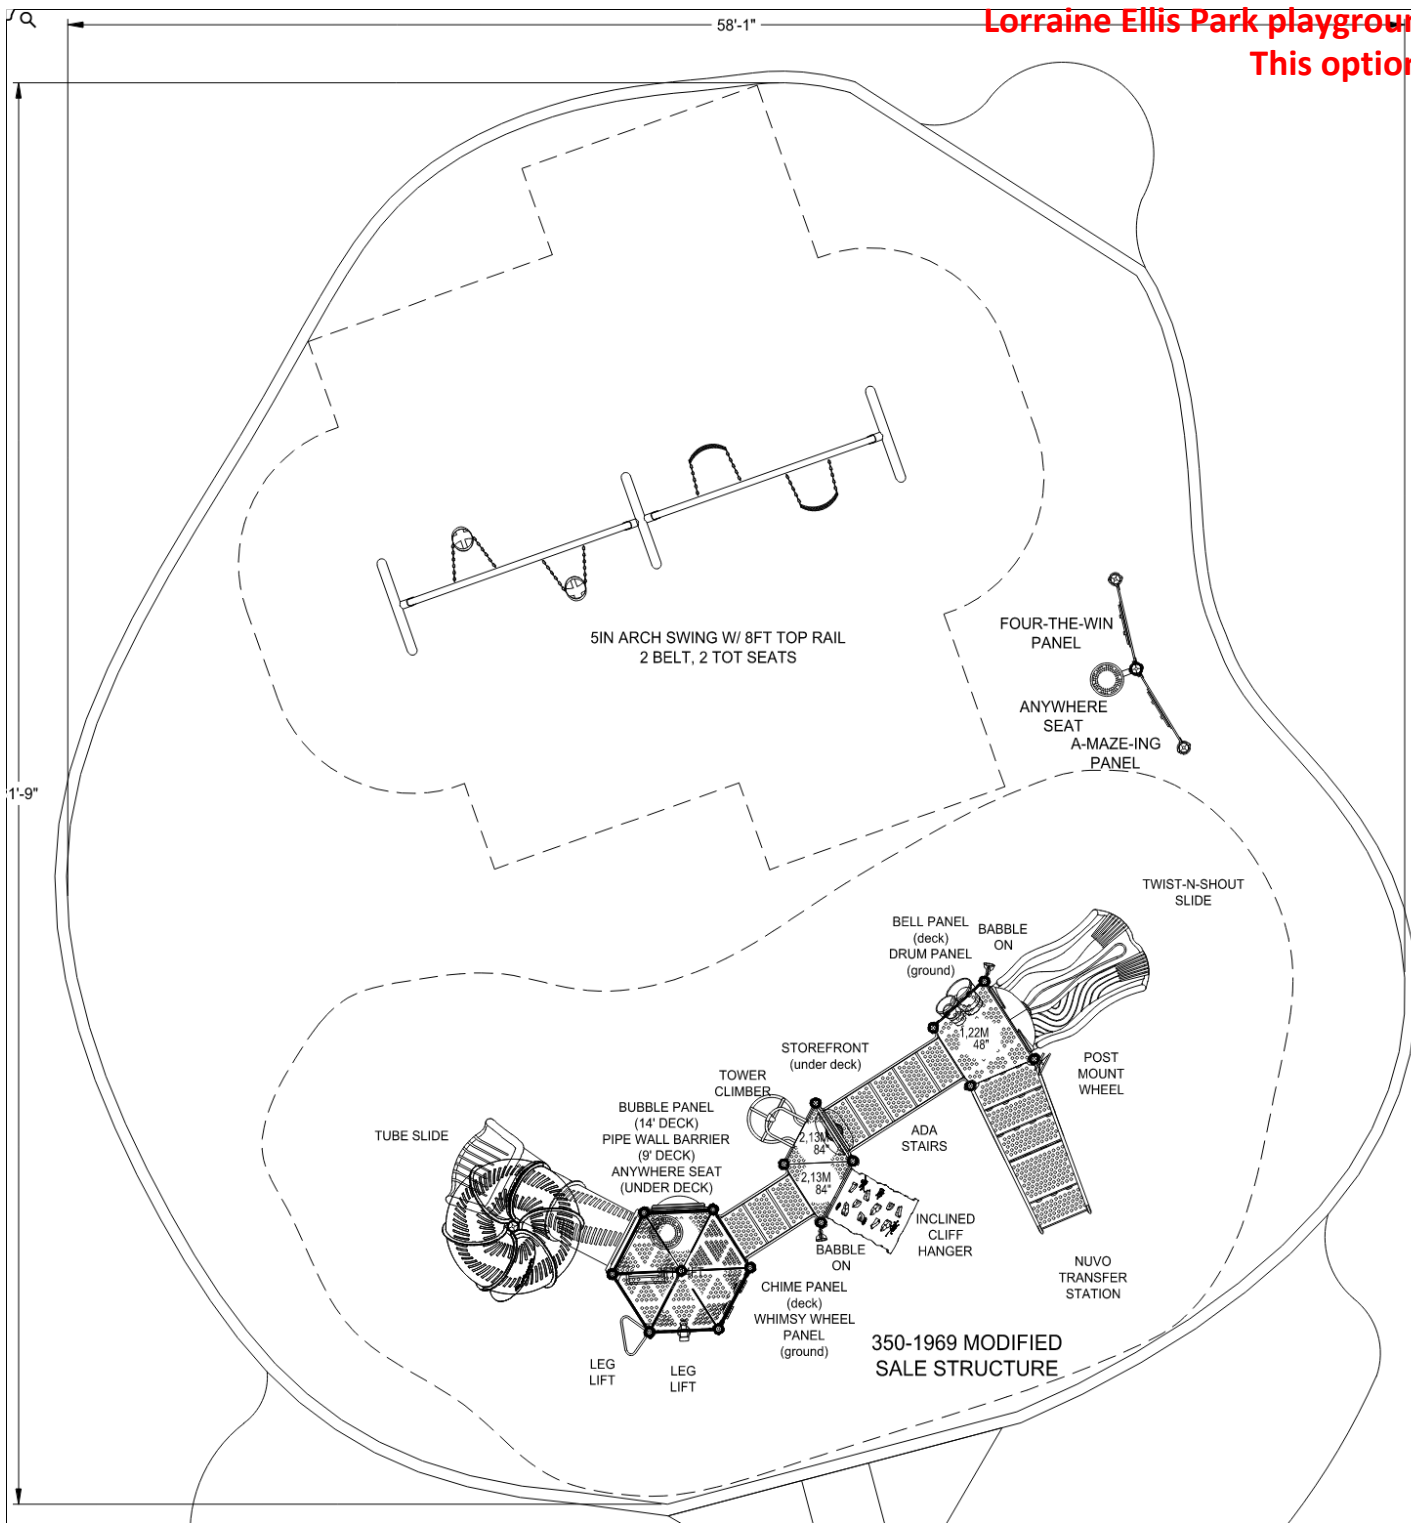

Lorraine Ellis Park Playground  
Option D is similar to Option A, but with a 13' slide.  
9/12/22



LORRAINE ELLIS PARK

REVISION - 1

HD\_357\_22R1 Color Option : A



Lorraine Ellis Park Playground  
This layout similar to Option A, but with a 13' slide.  
9/12/22



LORRAINE ELLIS PARK

REVISION - 1

HD 357 22R1 Color Option : A



Lorraine Ellis Park Playground  
This layout similar to Option A, but with a 13' slide.  
9/12/22




LORRAINE ELLIS PARK

REVISION - 1

HD\_357\_22R1 Color Option : A



**Lorraine Ellis Park Playground**  
**This layout similar to Option A, but with a 13' slide.**  
**Conceptual Layout**  
**9/12/22**

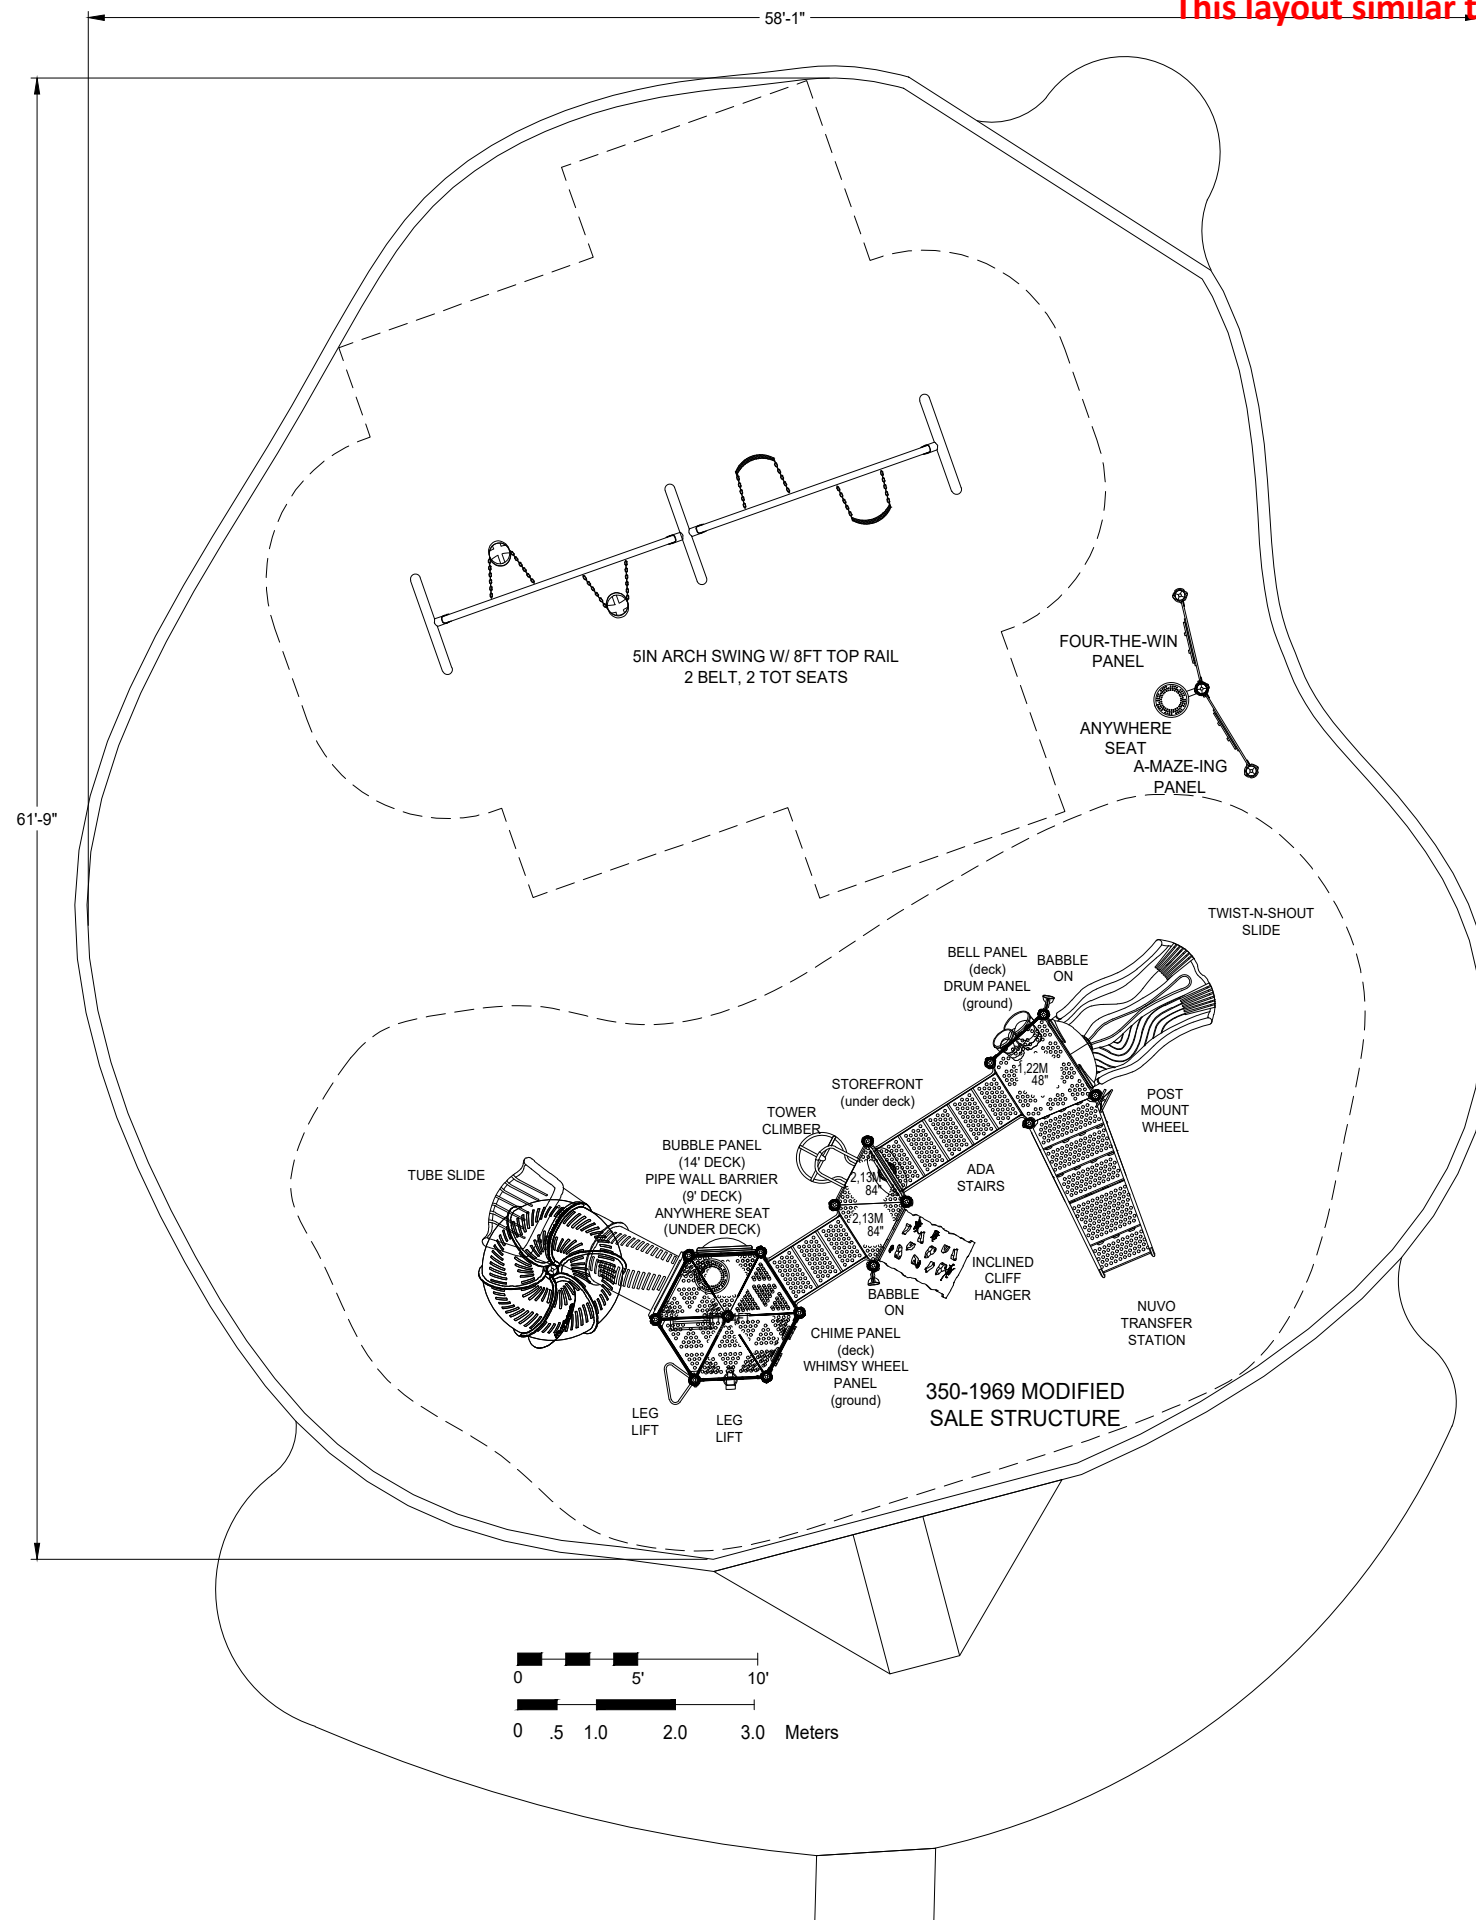

BUILDING COMMUNITY THROUGH PLAY

P.O. Box 2410 Issaquah, WA 98027  
 Toll Free: 1.800.726.0031  
 www.nwplayground.com  
 sales@nwplayground.com

EQUIPMENT SIZE:

USE ZONE:

AREA:  
**SEE PLAN**

PERIMETER:

FALL HEIGHT:  
**9 Ft.**

USER CAPACITY:  
**71**

AGE GROUP:  
**2-5 & 5-12**

ADA SCHEDULE	Total Elevated Play Activities: 8		
	Total Ground-Level Play Activities: 11		
	Accessible Elevated Activities	Accessible Ground-Level Activities	Accessible Ground-Level Play Types
Required	4	3	3
Provided	6	11	6

- ✓ ASTM F1487-17
- ✓ CPSC #325



PROJECT NO:  
**IHD\_357\_22R1**

SCALE:  
**1/8" = 1'-0"**

DRAWN BY:  
**BPL**

Paper Size

DATE:  
**11-Aug-22**

**B**

\*PLAYGROUND SUPERVISION REQUIRED

**LORRAINE ELLIS PARK**

REV - 1

Lorraine Ellis Park playground Option A, for reference.  
9/12/22



8' slide height

