




2024 MHP Boardwalk Repairs

2024 MHP Boardwalk Repairs

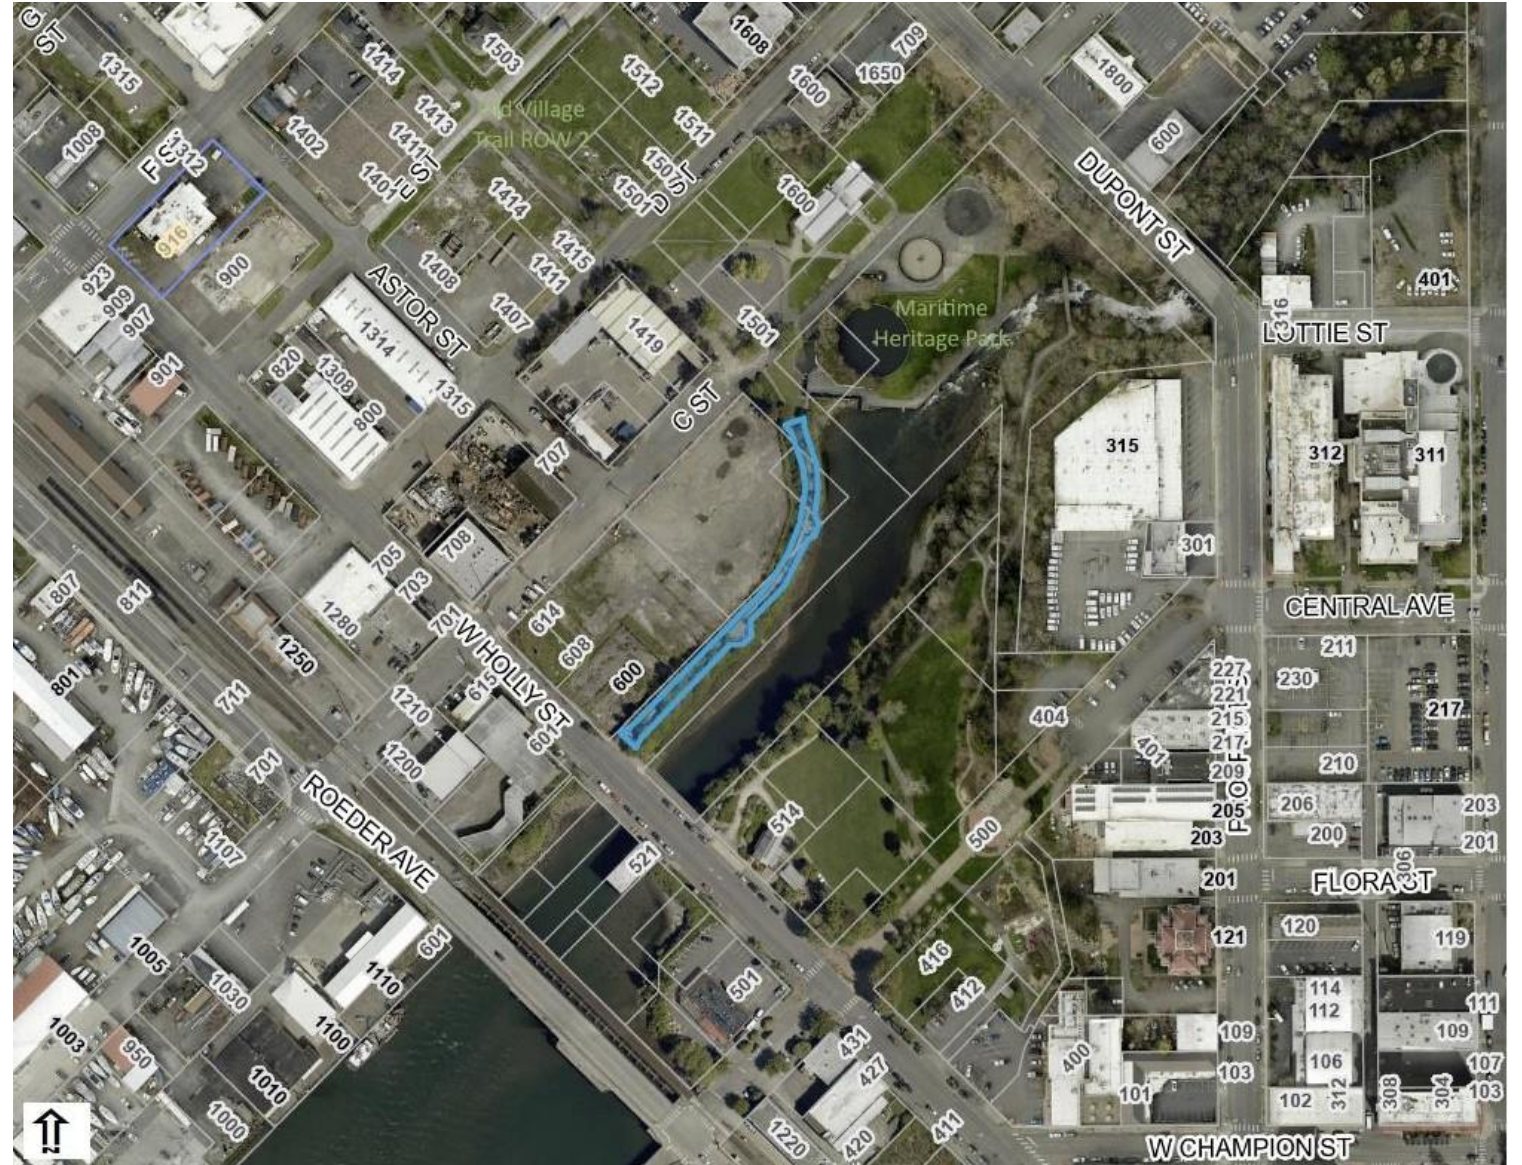

2024 MHP Boardwalk Repairs

Bullrail




Handrail



2024 MHP Boardwalk Repairs

Bullrail

Replace all existing 6"x6" pressure treated Hem-Fir with unfinished Cedar

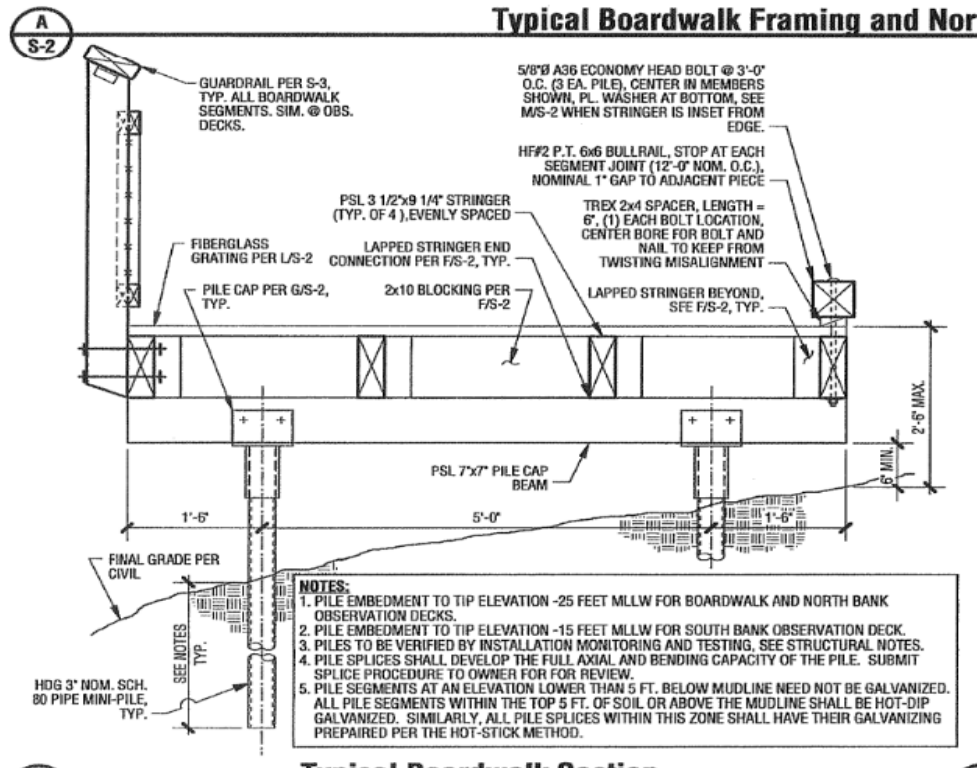


2024 MHP Boardwalk Repairs

Handrail

Replace all existing 3"x8" Hem-Fir with unfinished Cedar

A
S-3

Typical Guardrail Exterior

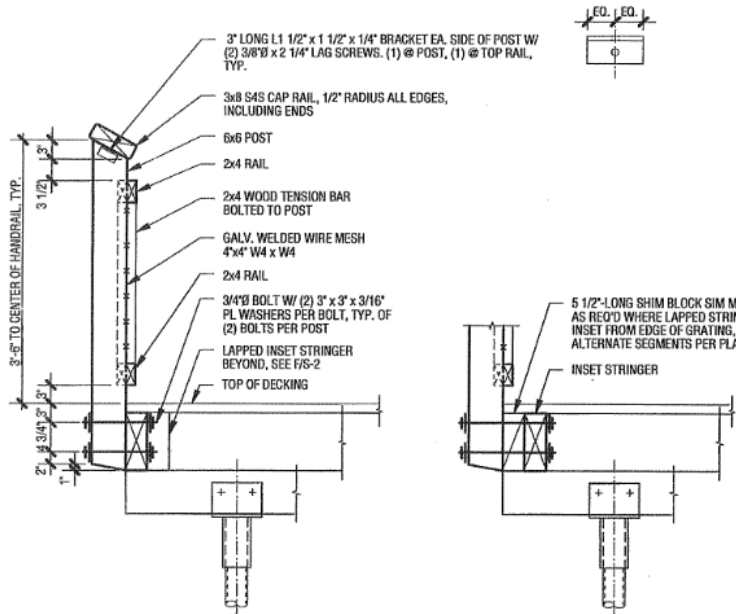

ALT. CONDITION @ INSET STRINGER

E
S-3

Typical Guardrail Section


Scale: 3/4" = 1'-0"

F
S-



MHP Boardwalk Repairs - Permitting

- Holly Street Landfill (MTCA)
- Shoreline Exemption
- SEPA categorical exemption
 - BMC 16.20.080
 - WAC 197-11-800
- (3) Repair, remodeling and maintenance activities
- Building Permit

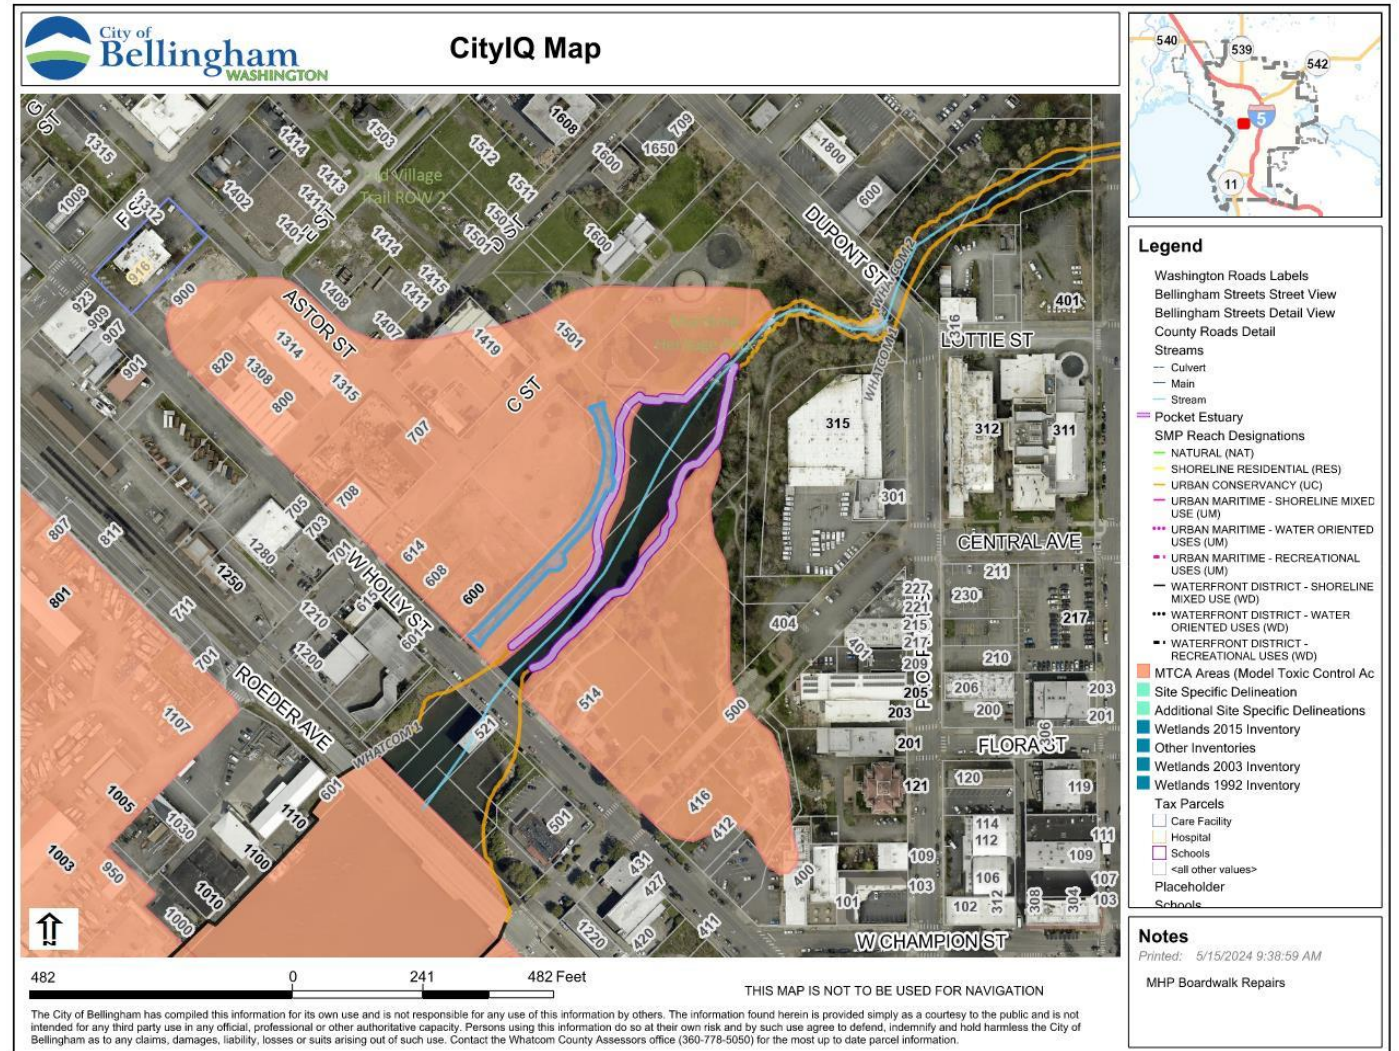

2024 MHP Boardwalk Repairs

Current Status

- Job Order Contracting Initiated
- Initial staff estimate ~ \$70,000
- Anticipate 2 weeks construction in August
- Variables
 - Permitting
 - Contracting
 - Materials