


ALTERNATE A
 ASPHALT CONCRETE ALLEY PAVEMENT

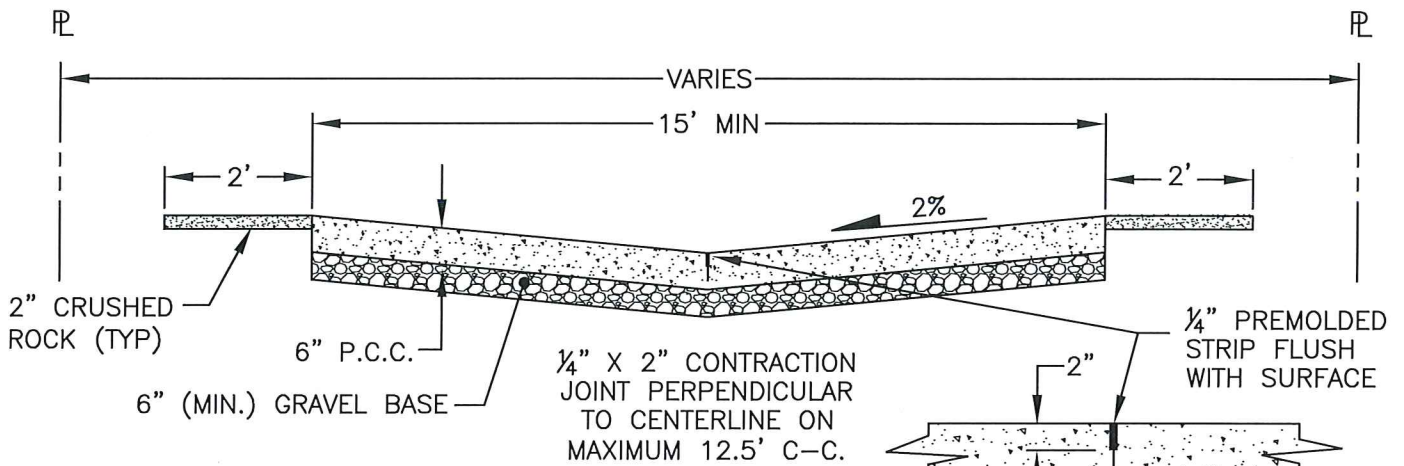


ALTERNATE B
 CEMENT CONCRETE ALLEY PAVEMENT

NOTES:

1. A LICENSED BONDED CONTRACTOR REGISTERED IN THE CITY OF BELLINGHAM SHALL DO ALL WORK WITHIN THE RIGHT-OF-WAY.
2. ALL MATERIAL AND WORKMANSHIP SHALL CONFORM TO THE PROVISIONS OF APWA STANDARD SPECIFICATIONS.

APPROVED


 City Engineer

29 MAY 2018
 Date

CITY OF BELLINGHAM
 MINIMUM STANDARD ALLEY
 CROSS SECTION 1

DRAWING
 ST-100