


ALTERNATE A  
 ASPHALT CONCRETE ALLEY PAVEMENT

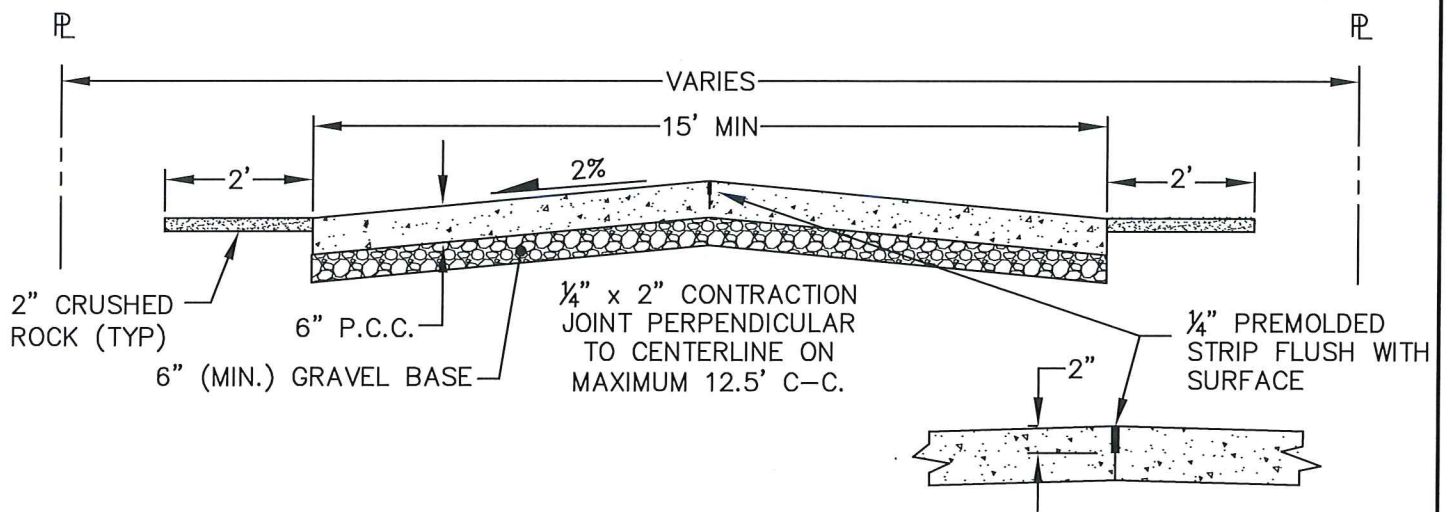

ALTERNATE B  
 CEMENT CONCRETE ALLEY PAVEMENT

**NOTES:**

1. A LICENSED BONDED CONTRACTOR REGISTERED IN THE CITY OF BELLINGHAM SHALL DO ALL WORK WITHIN THE RIGHT-OF-WAY.
2. ALL MATERIAL AND WORKMANSHIP SHALL CONFORM TO THE PROVISIONS OF APWA STANDARD SPECIFICATIONS.

APPROVED

City Engineer

29 MAY 2018

Date

CITY OF BELLINGHAM

MINIMUM STANDARD ALLEY  
 CROSS SECTION 2

DRAWING

ST-104