


TERMINATION DETAIL

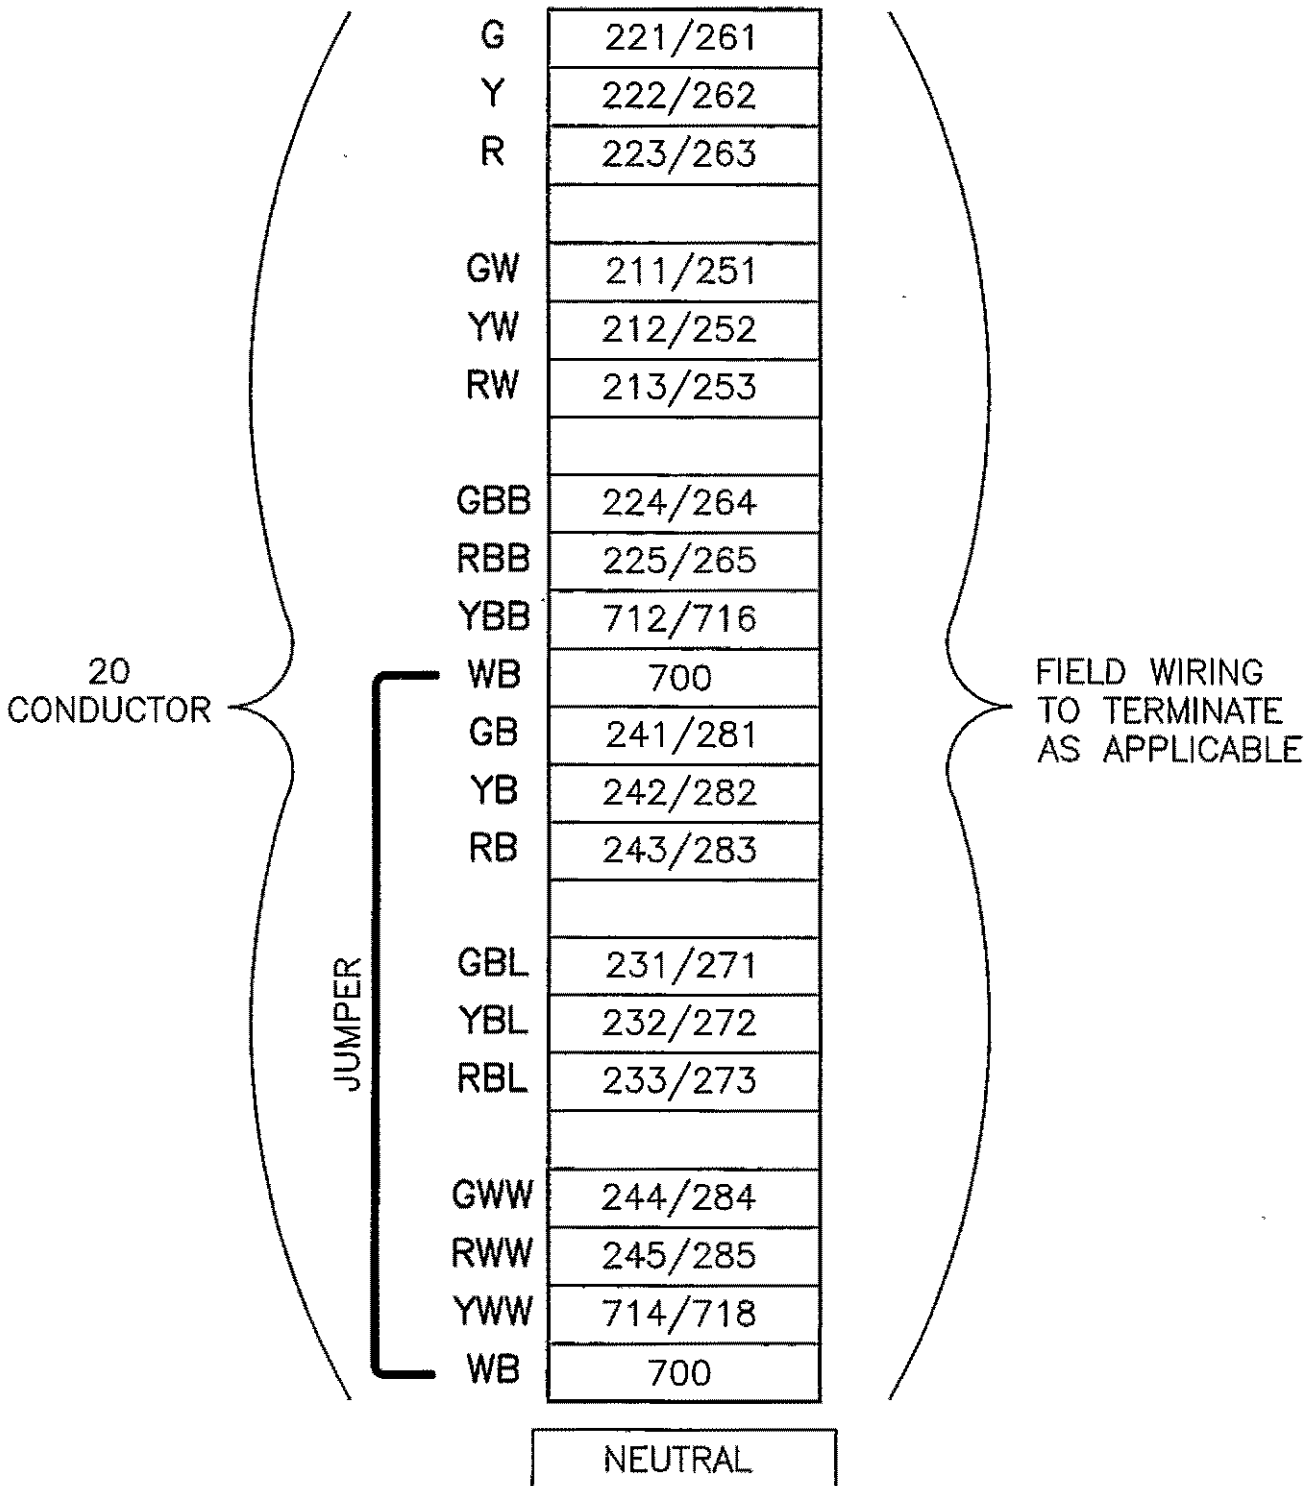

APPROVED

 City Engineer

1/11/05
 Date

CITY OF BELLINGHAM
 TERMINAL BLOCK

DRAWING
 EL-428