


ITEM #1 MH
0+00 AHEAD=
2+73.85 BACK

1. 0+00 STATIONING IS STARTED AT EACH MANHOLE.
2. NOTE "T" OR "Y" STATION.
3. MEASURE DISTANCE, LINEAL FEET AND SIZE OF PIPE.
4. MEASURE DISTANCE OF MAIN LINE FROM THE WYE TO WHERE THE END EQUALS 90° FROM THE MAIN LINE.
5. MEASURE DISTANCE FROM THIS POINT (ITEM #4) TO THE END OF THE STUB (DISTANCE OUT AT 90°).
6. MEASURE DEPTH OF SIDE SEWER AT END.

NOTE:

MANY TIMES THE PRELIMINARY SURVEY BEGINS STATIONING AT A STREET INTERSECTION MONUMENT AND IS NOT EQUATED AT THE TIME OF CONSTRUCTION. FOR THE PURPOSE OF 'AS-BUILT' RECORDS, THE BEGINNING MANHOLE (NEW OR EXISTING) WILL BE 0+00 (SEE ITEM #1 ABOVE).

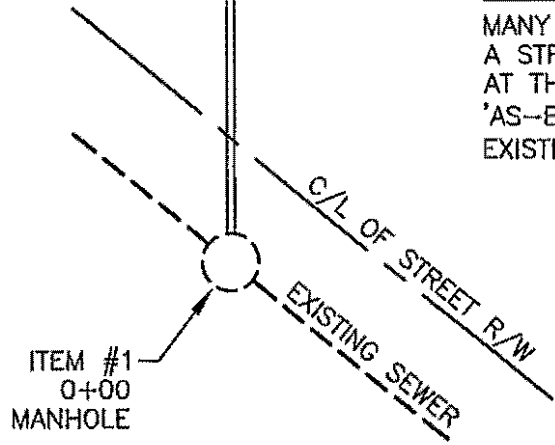

NO SCALE

APPROVED
Prayer R. Smith
City Engineer

1/11/05
Date

CITY OF BELLINGHAM
TYPICAL SEWER
DRAWING OF RECORD
(INCLUDING SERVICES)

DRAWING
SS-790