

Attachment A.1

NORTHWEST SURVEYING & GPS, INC.
 Jeremy M. DeMeyer, L.S. No. 50982
 Brett W. De Vries, L.S. No. 49276
 407 5TH STREET, LYNDEN WASHINGTON, 98264
 PH. (360) 354-1950
 NWSURVEY.COM



QUEEN MOUNTAIN HOMES LLC
 4638 CELIA WAY, UNIT 202
 BELLINGHAM, WA 98226
 CALL BEFORE YOU DIG
 FOR BURIED UTILITY LOCATIONS
 1-800-424-5655

PLAT OF QUEEN MOUNTAIN
 4175 IRONGATE ROAD
 BELLINGHAM, WA 98226
 DRAWING #: 18271SP5.DWG
 DESIGNED BY: NSP
 CHECKED BY: HAF


PROPOSED LOT LAYOUT NW



JOB #: 18271
 DATE: 8-31-2023
 SHEET: N1.1

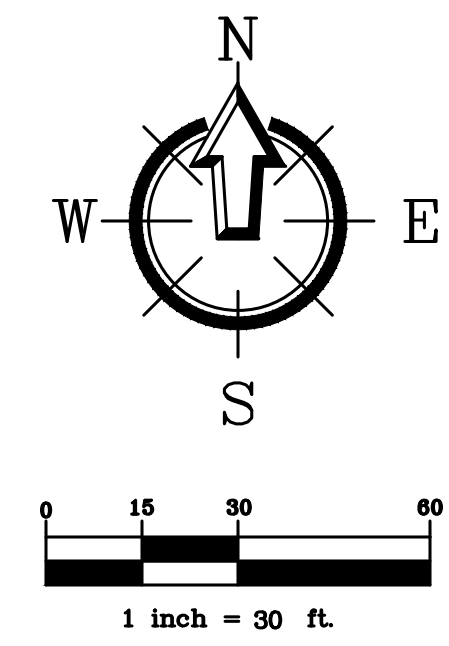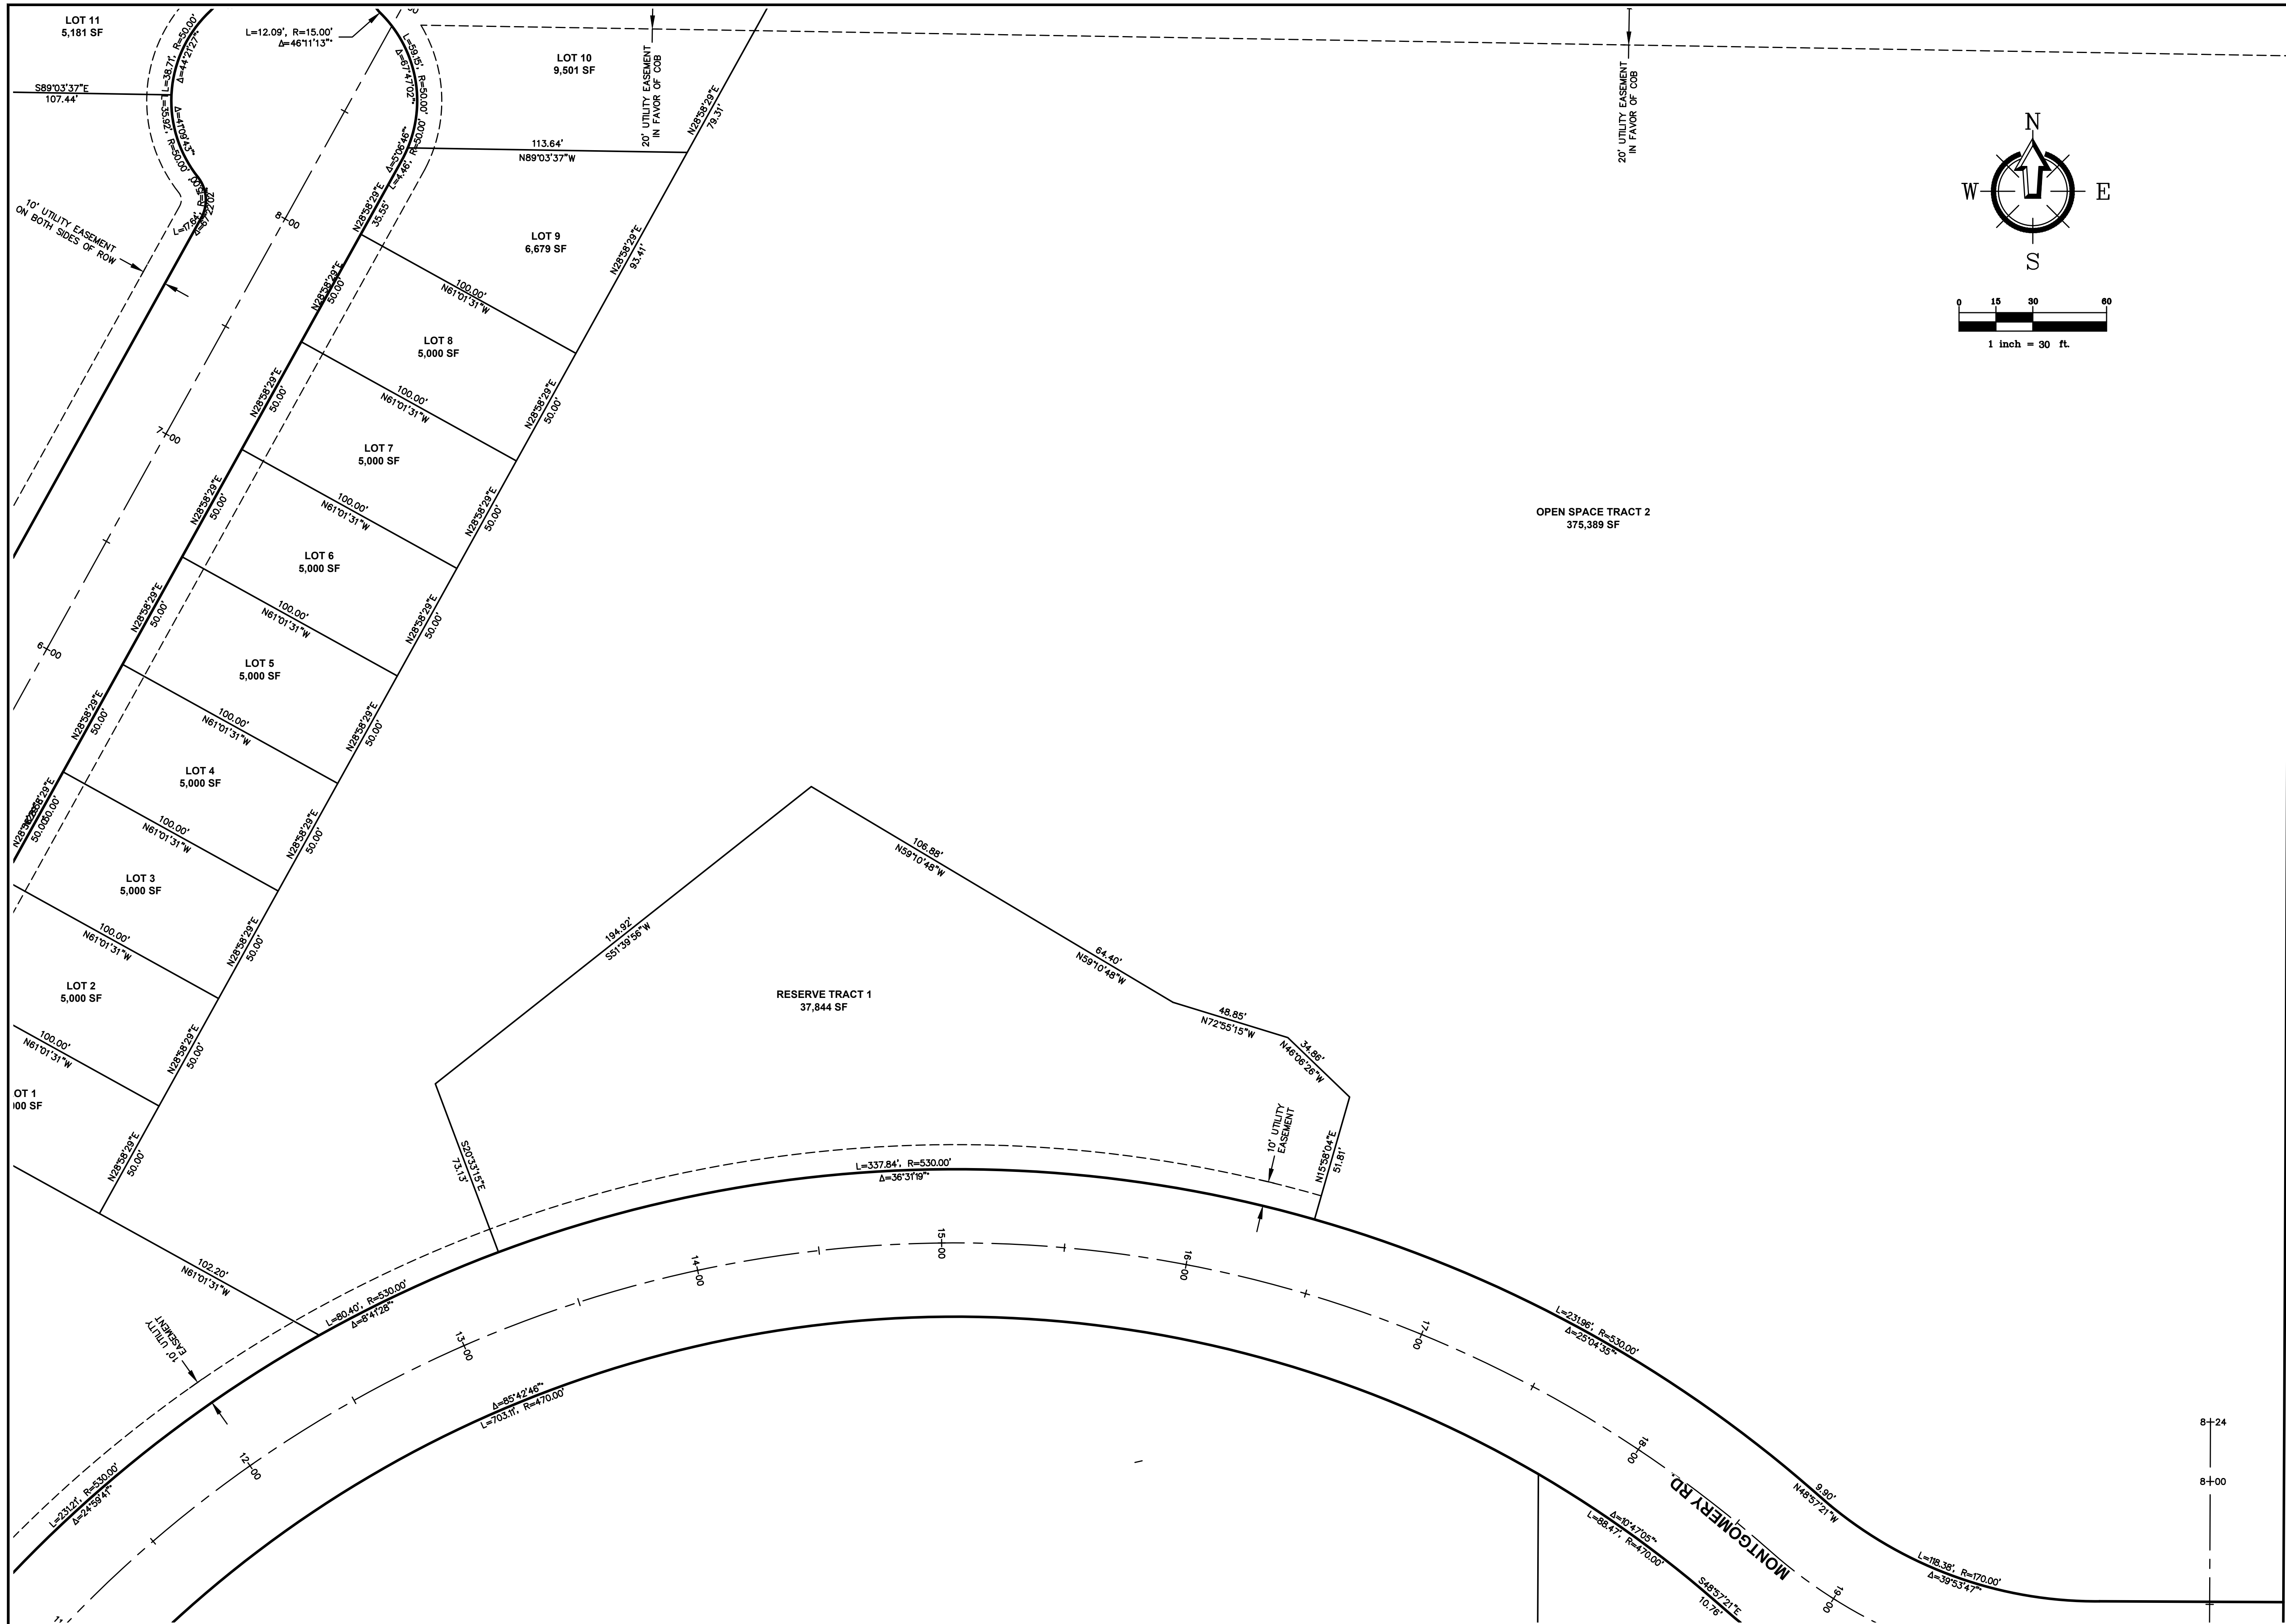

NORTHWEST SURVEYING & GPS, INC.
 Jeremy M. DeMeyer, L.S. No. 50982
 Brett W. De Vries, L.S. No. 49276
 407 5TH STREET, LYNDEN WASHINGTON, 98264
 PH. (360) 354-1950
 NWSURVEY.COM

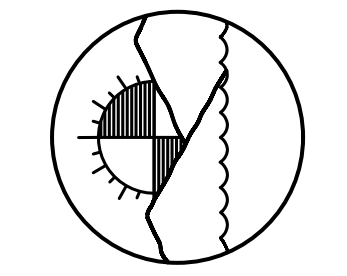



QUEEN MOUNTAIN HOMES LLC
 4638 CELIA WAY, UNIT 202
 BELLINGHAM, WA 98226
 CALL BEFORE YOU DIG
 FOR BURIED UTILITY LOCATIONS
 1-800-424-5655

PLAT OF QUEEN MOUNTAIN
 4175 IRONGATE ROAD
 BELLINGHAM, WA 98226
 DRAWING #: 18271SP5.DWG
 DESIGNED BY: NSP
 CHECKED BY: HAF

PROPOSED LOT LAYOUT NE



JOB #: 18271
 DATE: 8-31-2023
 SHEET: N1.2

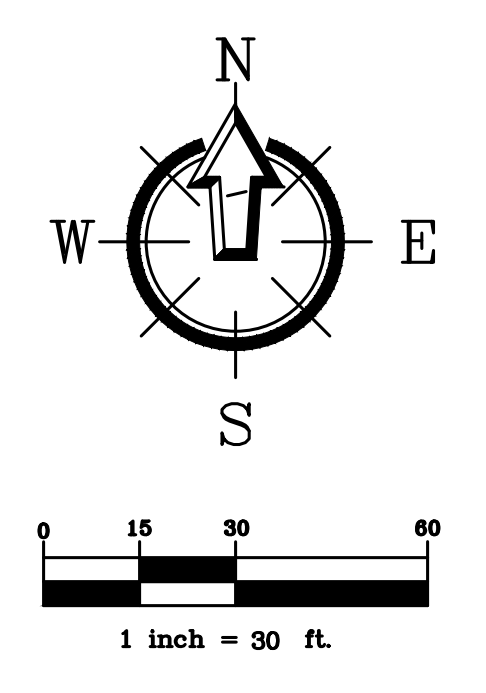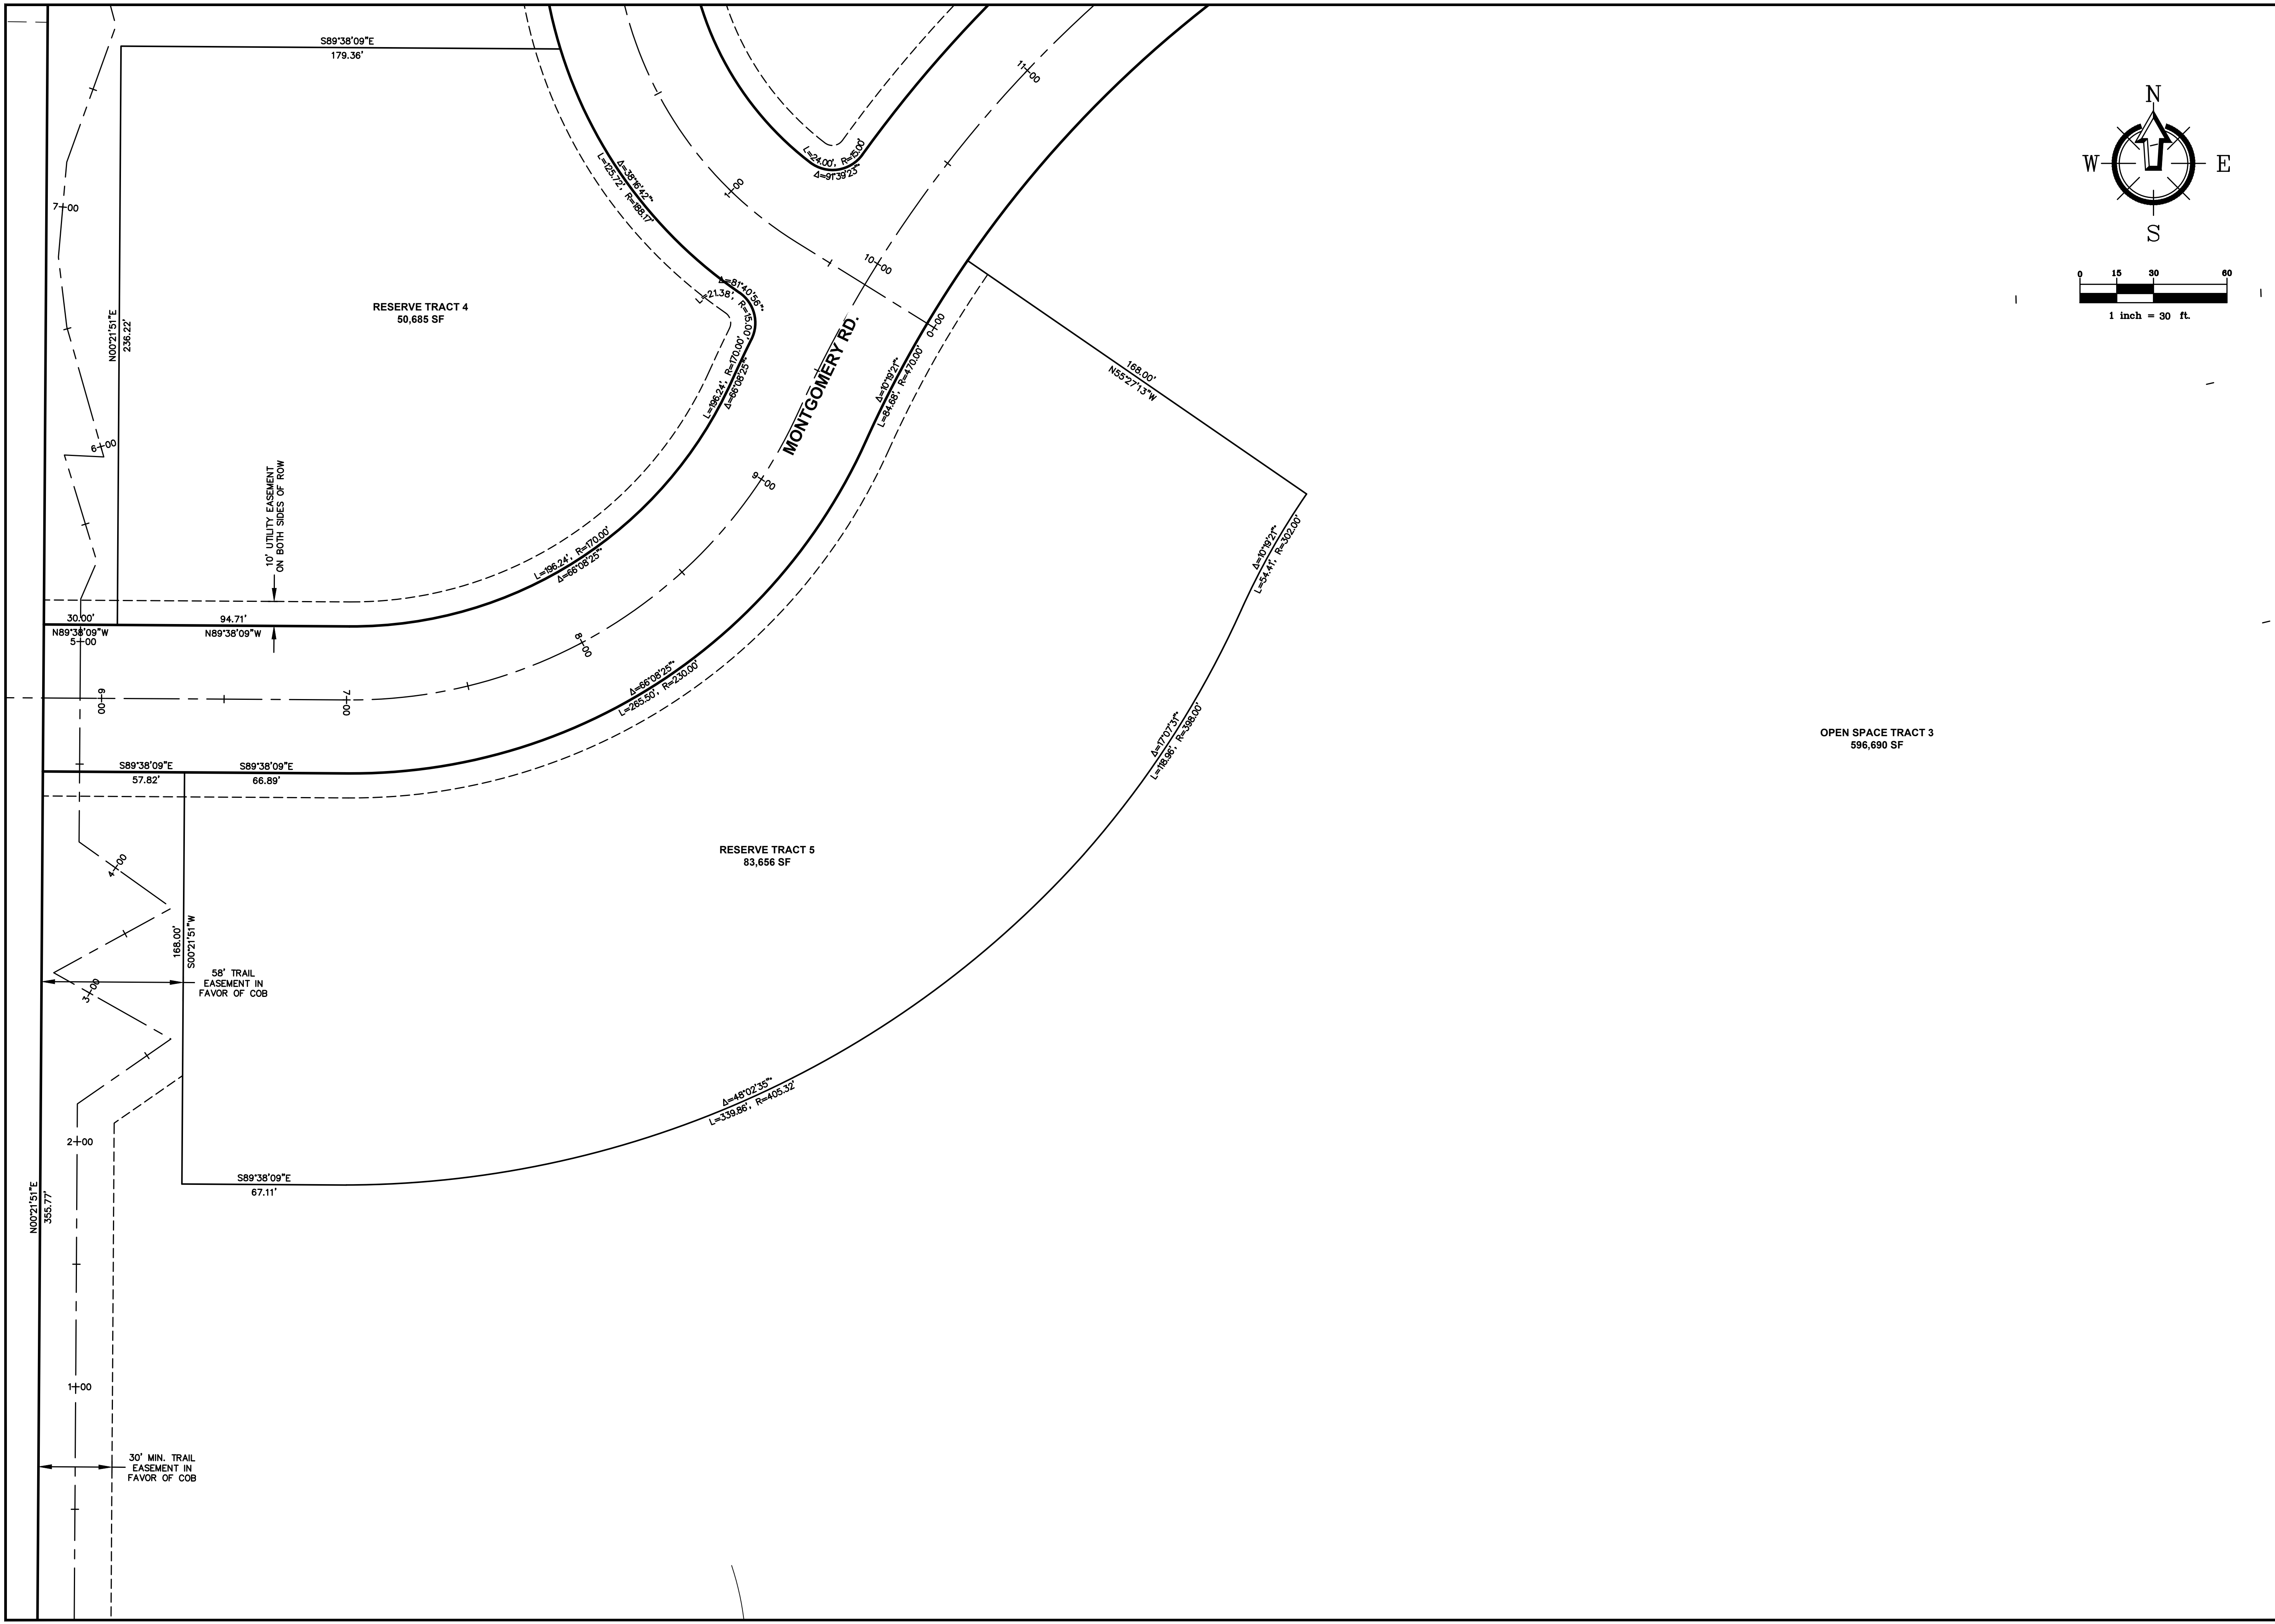

NORTHWEST SURVEYING & GPS, INC.
 Jeremy M. DeMeyer, L.S. No. 50982
 Brett W. De Vries, L.S. No. 49276
 407 5TH STREET, LYNDEN WASHINGTON, 98264
 PH. (360) 354-1950
 NWSURVEY.COM

QUEEN MOUNTAIN HOMES LLC
 4638 CELIA WAY, UNIT 202
 BELLINGHAM, WA 98226

CALL BEFORE YOU DIG
 FOR BURIED UTILITY LOCATIONS
 1-800-424-5655



PLAT OF QUEEN MOUNTAIN
 4175 IRONGATE ROAD
 BELLINGHAM, WA 98226

DRAWING #: 18271SP5.DWG
 DESIGNED BY: NSP
 CHECKED BY: HAF

PROPOSED LOT LAYOUT SW



JOB #: 18271
 DATE: 8-31-2023
 SHEET: N1.3

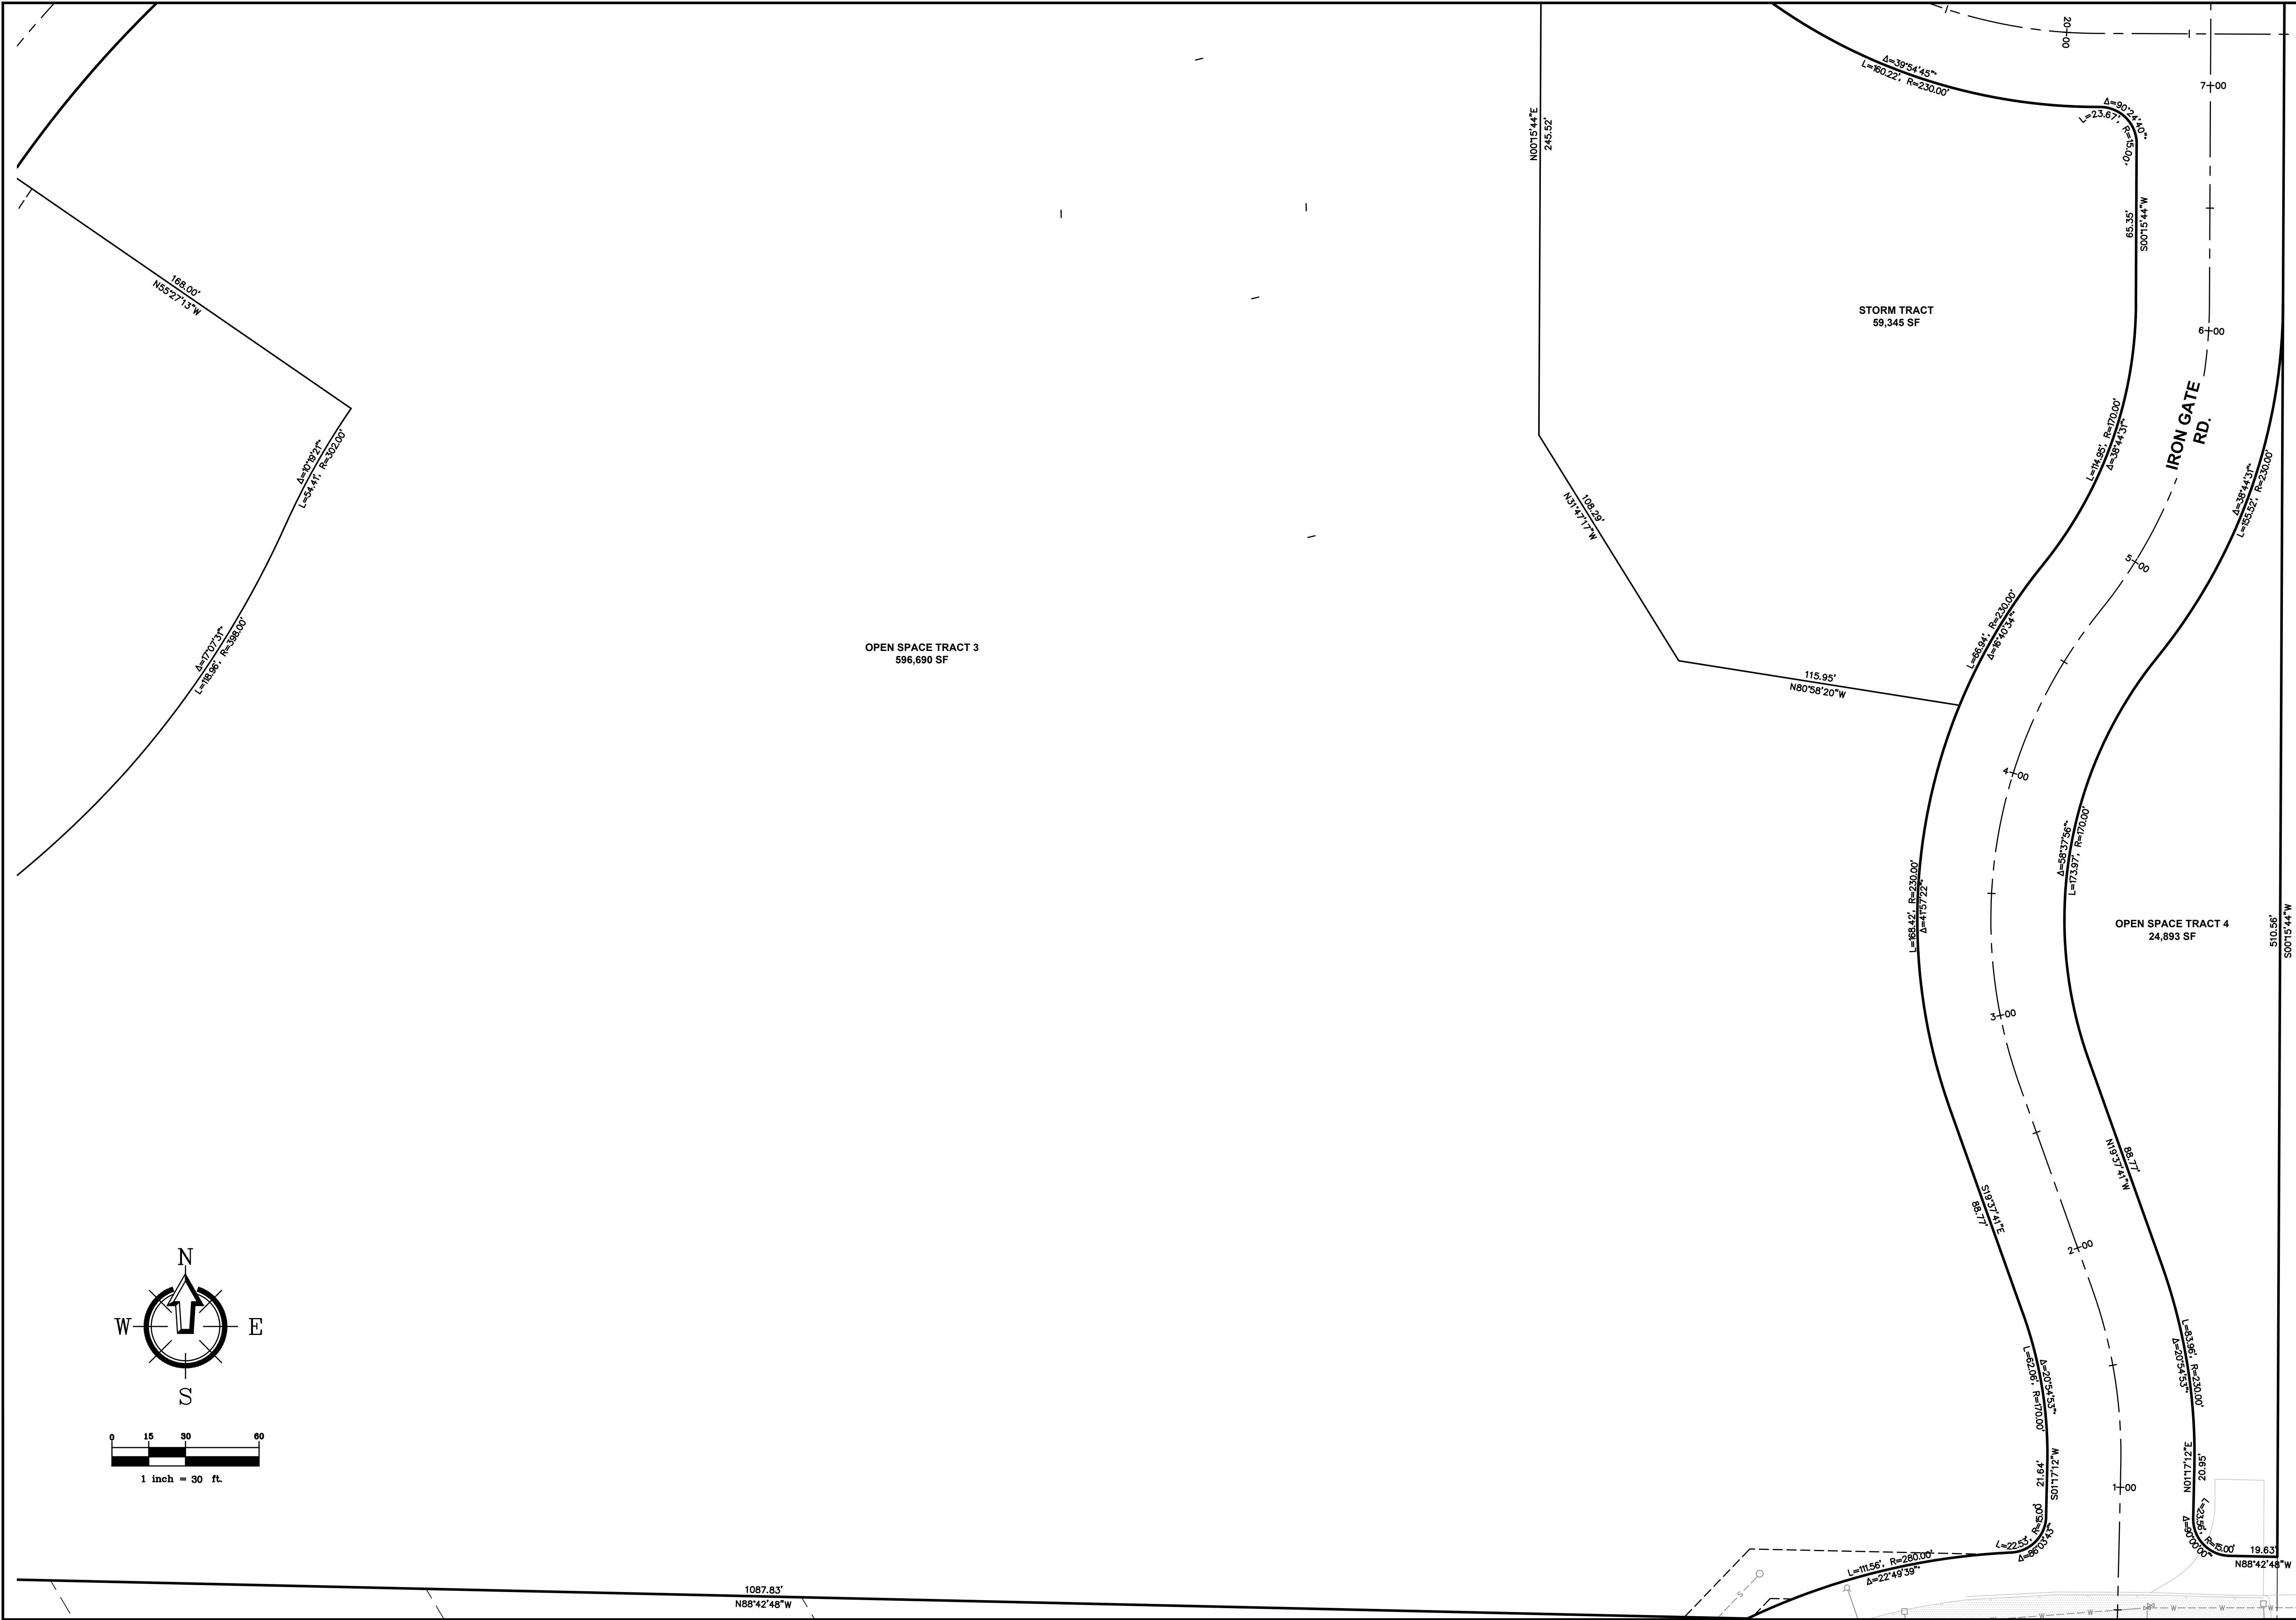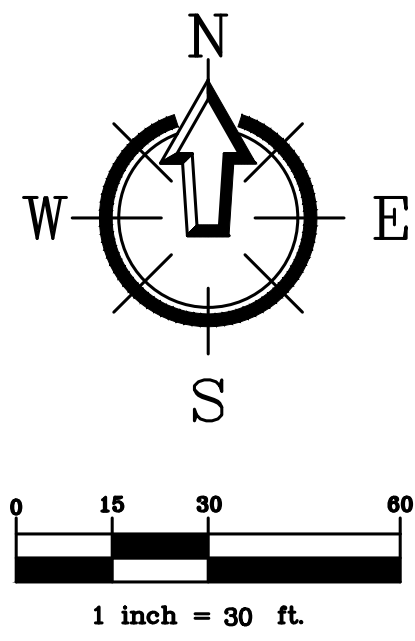

JOB #: 18271
 SHEET: N1.4
 DATE: 8-31-2023

SHEET CONTENTS:
PROPOSED LOT LAYOUT SE

PROJECT LOCATION:
PLAT OF QUEEN MOUNTAIN
 4175 IRONGATE ROAD
 BELLINGHAM, WA 98226

CLIENT:
QUEEN MOUNTAIN HOMES LLC
 4638 CELIA WAY, UNIT 202
 BELLINGHAM, WA 98226
 DRAWN BY: NSP
 CHECKED BY: HAF
 CALL BEFORE YOU DIG
 FOR BURIED UTILITY LOCATIONS
 1-800-424-5655

NORTH WEST SURVEYING & GPS, INC.
 Jeremy M. DeMeyer, L.S. No. 50982
 Brett W. De Vries, L.S. No. 49276
 407 5TH STREET, LYNDEN WASHINGTON, 98264
 PH. (360) 354-1950
 NWSURVEY.COM