


SITE PLAN
SCALE 1FT = 10FT

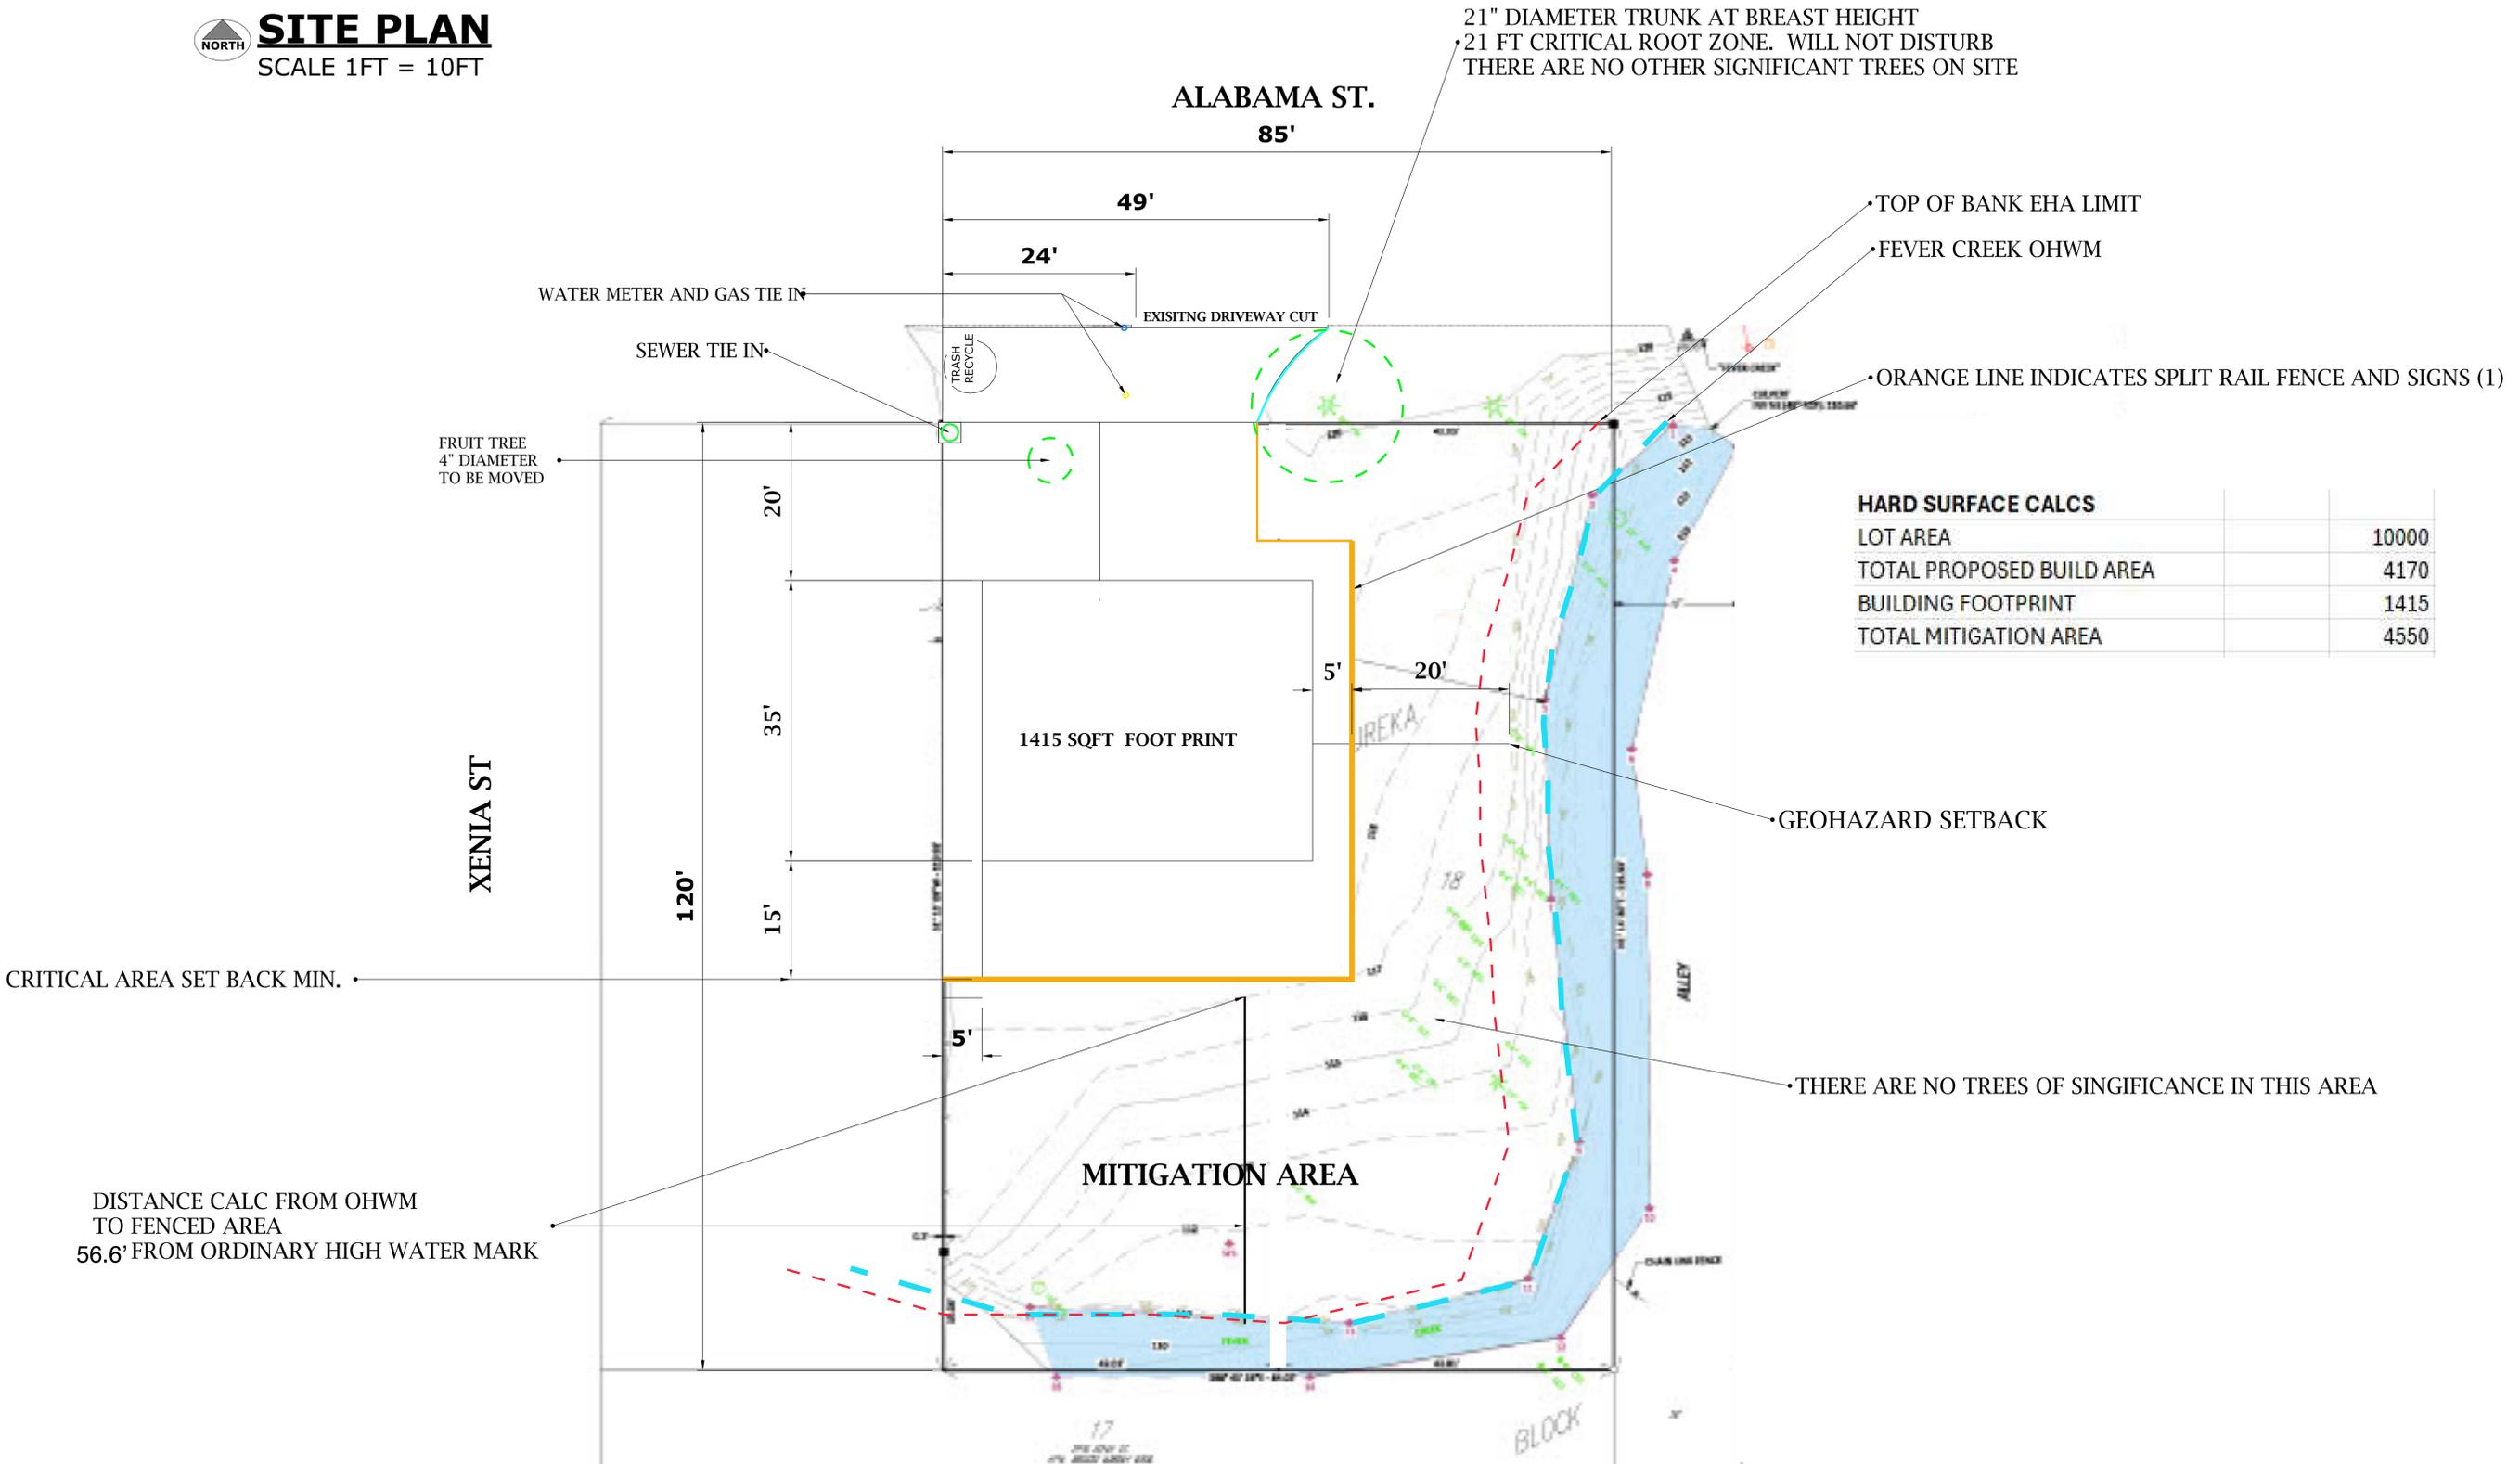

HARD SURFACE CALCS

LOT AREA	10000
TOTAL PROPOSED BUILD AREA	4170
BUILDING FOOTPRINT	1415
TOTAL MITIGATION AREA	4550



JEPSON & ASSOC'S
REGISTERED PROFESSIONAL ENGINEERS AND LAND SURVEYORS
222 GRAND AVE., SUITE C, BELLINGHAM, WA 98226
PHONE: (360) 733-8740
FAX: (360) 447-8977
EMAIL: info@jepsonandassoc.com

PRELIMINARY

PREPARED

2302 Alabama St.
Bellingham, WA 98226

360 DESIGN & BUILD