

PROJECT SUMMARY

SITE ADDRESS: 221 PRINCE AVENUE
 PARCEL NUMBER: 380307 187047


BUILDING INFORMATION:
 OCCUPANT TYPE: R-1
 CONSTRUCTION TYPE: V-B, SPRINKLERED
 NUMBER OF STORIES: 3
 NUMBER OF UNITS: 12
 UNIT BREAKDOWN: (6) 1-BEDROOMS, (6) 2-BEDROOMS

AUTO PARKING INFORMATION:
 REQUIRED: NOT REQ'D PER EXECUTIVE ORDER 12-11-2024
 PROPOSED: ON SITE : 15 PARKING SPACES (1 ACCESSIBLE)
 ON STREET : 3 EXIST. SPACES, 1 NEW + 4
 TOTAL : 19 PARKING SPACES


ELECTRIC VEHICLE CHARGING STATIONS (EVCS):
 PROPOSED: 15 x 5% + 0.15+ 1 STATION

SITE OPEN SPACE:
 REQUIRED: 16,784 SF (75%)
 PROPOSED: 17,553 SF (76%)

221 PRINCE AVENUE
PARCEL#380307 187047

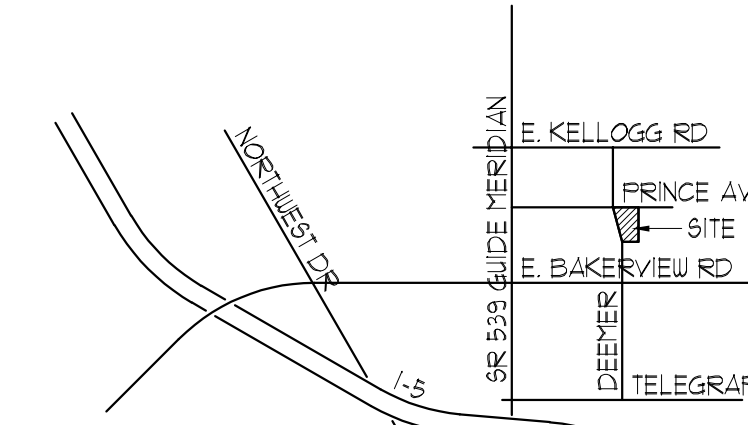


VICINITY MAP
 NTS

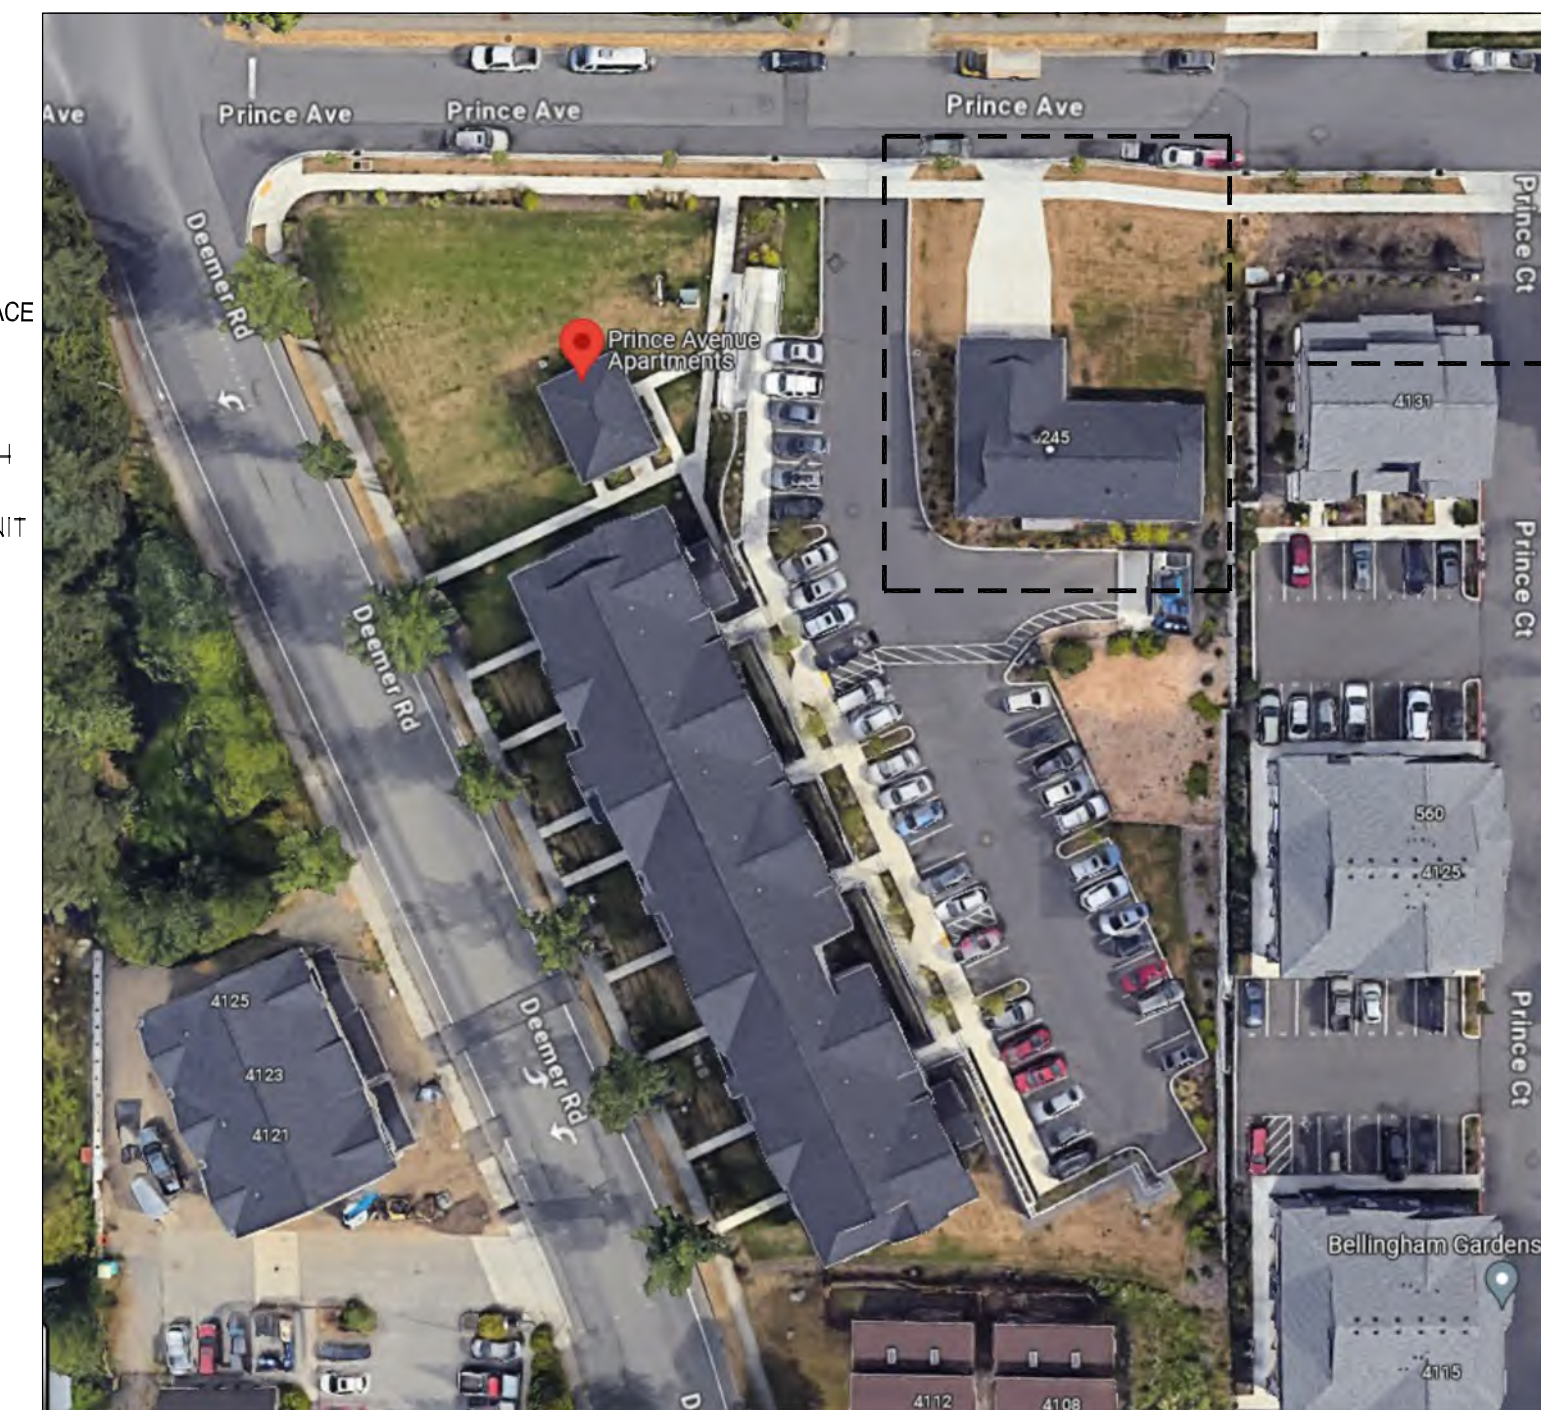

AERIAL MAP

SCALE N.T.S.

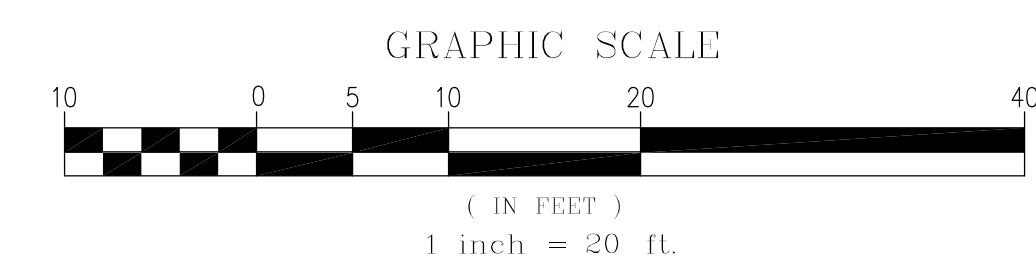

REVISIONS	DATE	BY

PLAN
 24-128

PRINCE AVE. 2.0
SITE PLAN

JWR Design, Inc.
 104 Front Street
 Lynden, WA, 98264
 (360) 364-0333

JWR
 DESIGN

DRAWN	JSWB
DATE	2-13-25
SCALE	AS NOTED
CHECKED	CHECKED
SHEET	A101

DIAGONAL HATCHING: DROPPED CEILINGS TO 8'-0" AFF. AND MECH. SOFFITS PER PLAN

DATE	
BY	
REVISIONS	
PLAN	24-12B

STAMP


PRINCE AVE. 2.0
MAIN FLOOR PLAN

JWR Design, Inc.
104 Front Street
Lynden, WA 98264
(360) 354-0333

JWR
DESIGN

DRAWN	JSWB
DATE	2-21-25
SCALE	AS NOTED
CHECKED	J.W.R.
SHEET	

A2.01

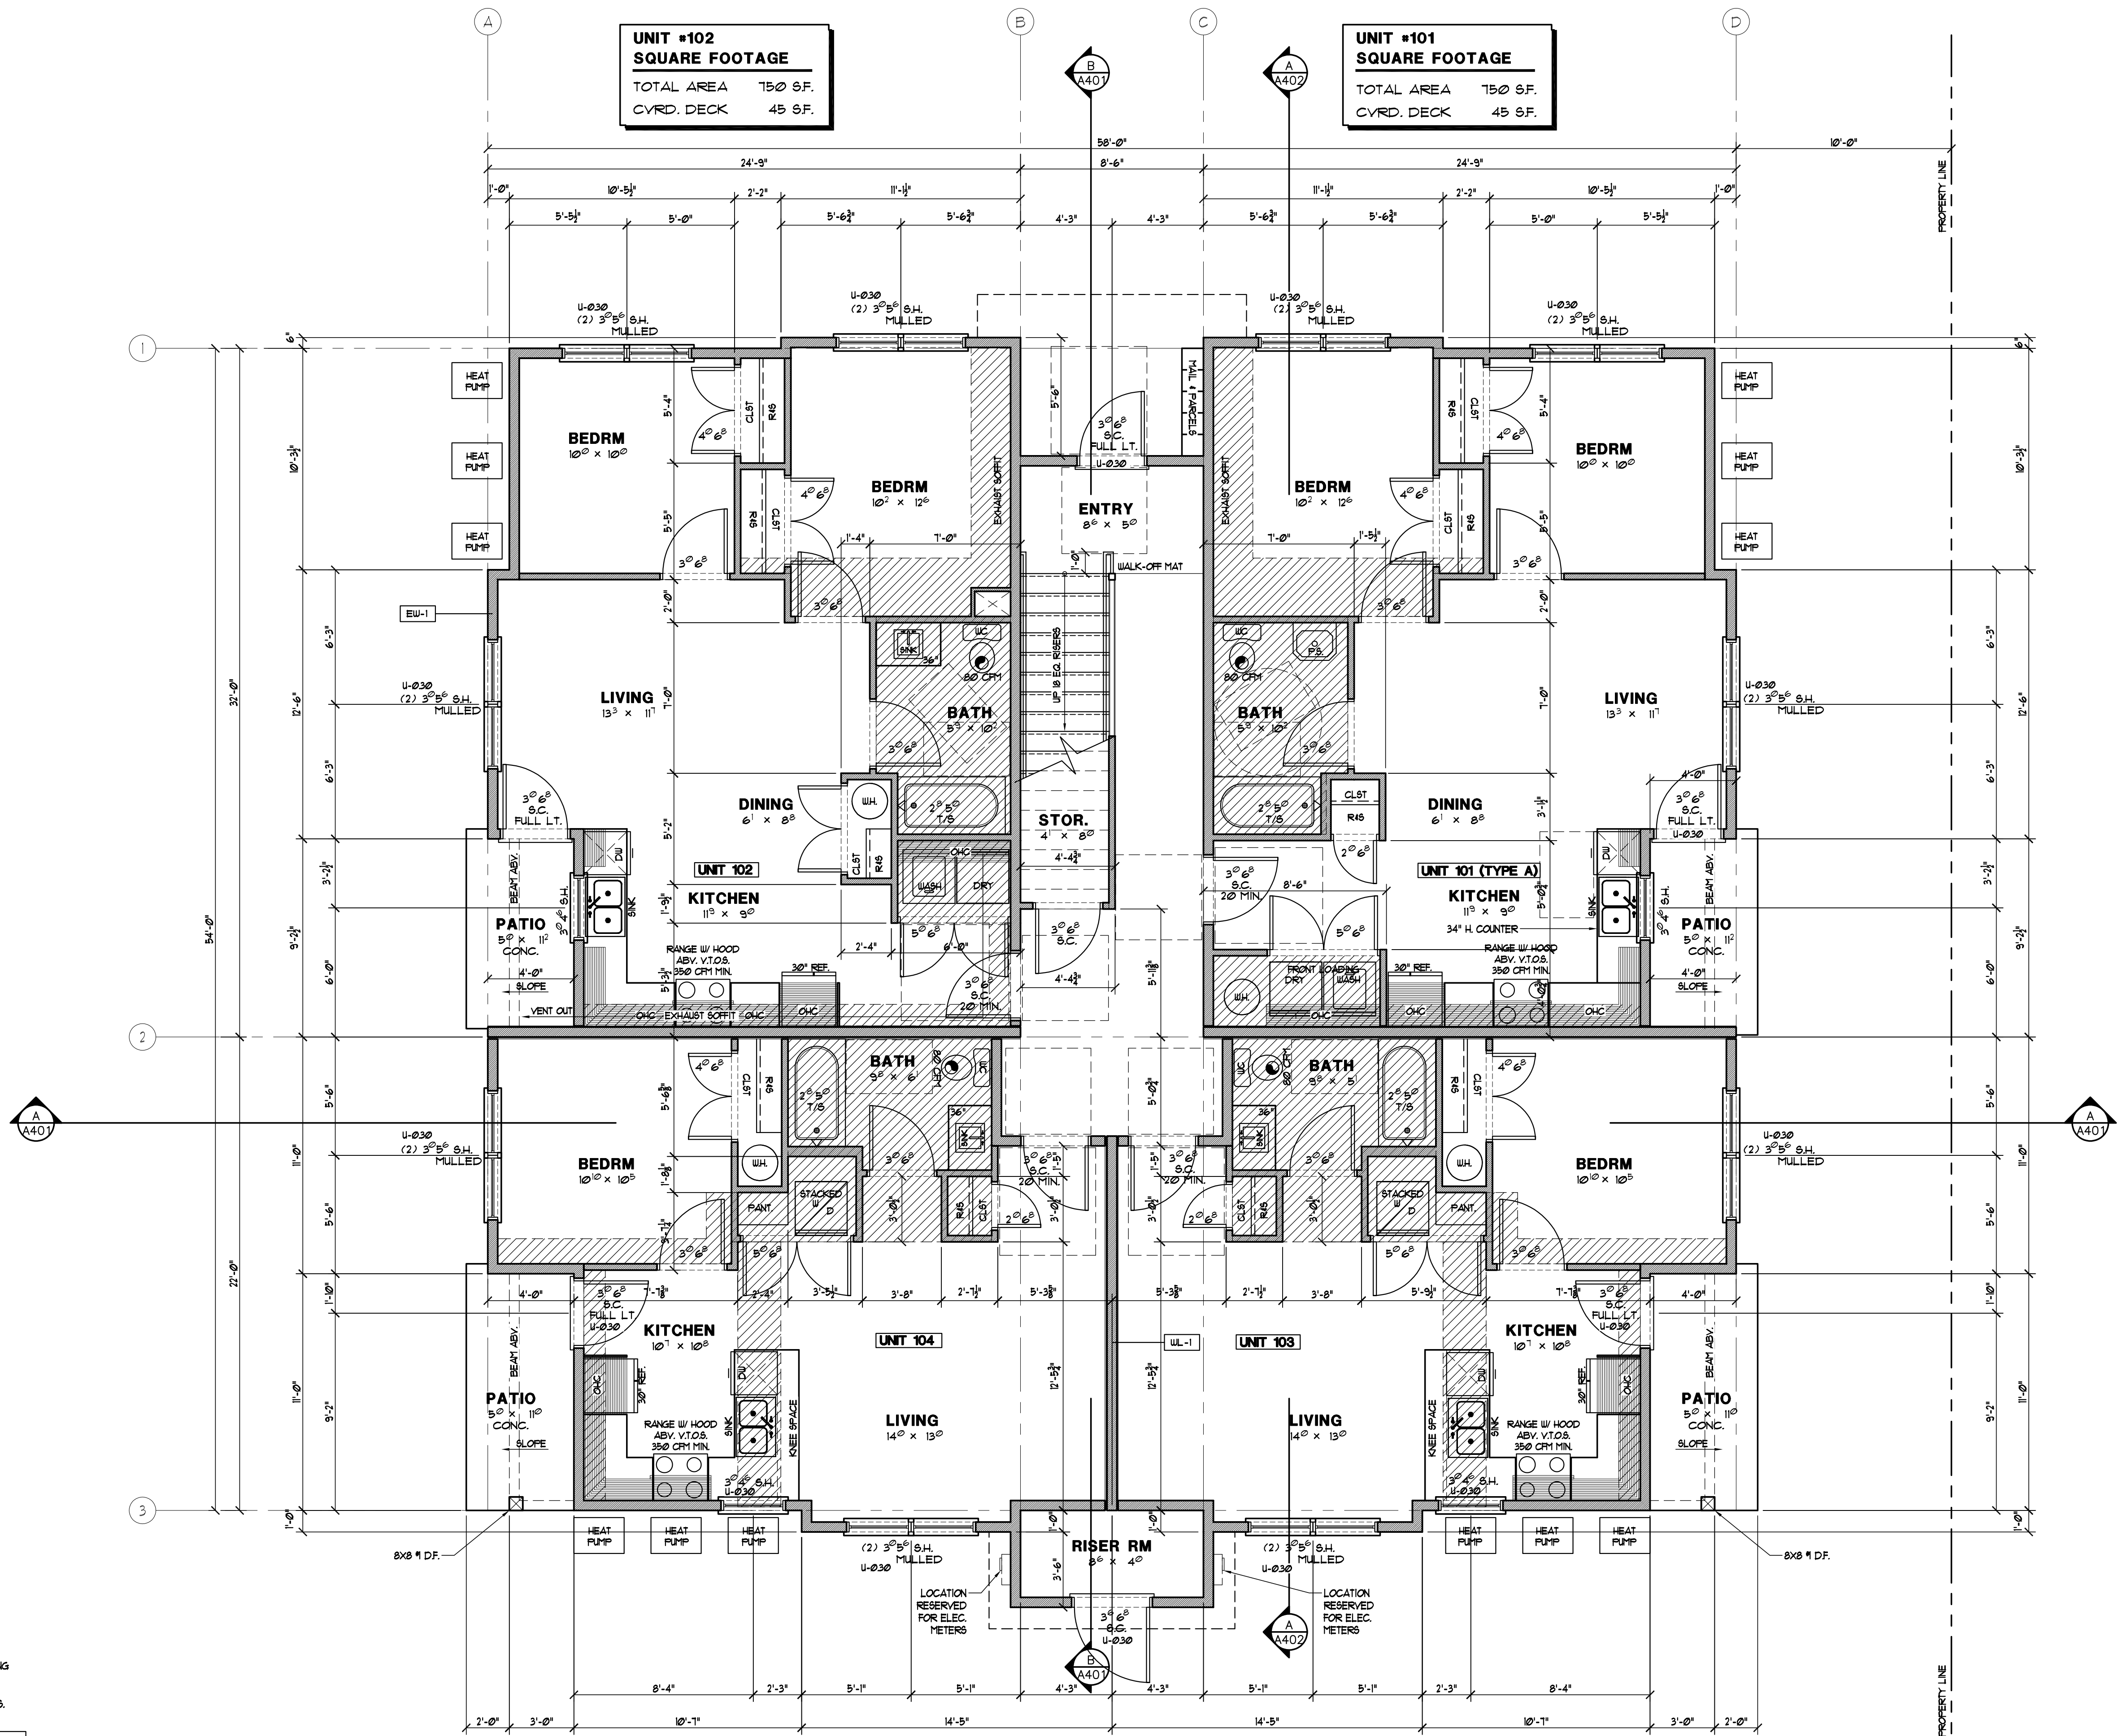

UNIT #102
SQUARE FOOTAGE
TOTAL AREA 150 S.F.
CYRD. DECK 45 S.F.

UNIT #101
SQUARE FOOTAGE
TOTAL AREA 150 S.F.
CYRD. DECK 45 S.F.

UNIT #104
SQUARE FOOTAGE
TOTAL AREA 581 S.F.
CYRD. PATIO 55 S.F.

UNIT #103
SQUARE FOOTAGE
TOTAL AREA 581 S.F.
CYRD. PATIO 55 S.F.

MAIN FLOOR PLAN

SCALE 1/4" = 1'-0"

NOTE: PROVIDE TEMPERED GLAZING IN ALL WINDOWS WITH EXPOSED AREAS GREATER THAN 9 SF. AND IN WINDOWS WITH BTM EDGE LESS THAN 8" ABV. FLOOR

- FLOOR PLAN NOTES:**
1. VINYL FRAME WINDOWS TYPICAL. ROUGH OPENINGS MAY VARY, VERIFY PER MFG. SPECS.
 2. CABINET DESIGN BY OTHERS TO BE VERIFIED W/ ACTUAL FRAMED (AS BUILT) DIMENSIONS ON SITE.
 3. FOR ALL BEAM SIZES & LOCATIONS REFER TO STRUCTURAL FRAMING PLANS & ENGINEERING CALC'S DURING CONSTRUCTION.
 4. SEE STRUCTURAL PLANS: FOUNDATION, FRAMING & SHEAR WALL SHEETS FOR ALL SIMPSON HOLD-DOWNS AND STRAPS AND HANGERS.

FRAMING NOTE:
FOR ALL BEAM SIZES & LOCATIONS REFER TO STRUCTURAL FRAMING PLANS & ENGINEERING CALC'S. DURING FRAMING CONSTRUCTION.

GUARDRAIL NOTE:
SHOP DRAWINGS, SIGNED & SEALED BY A REGISTERED DESIGN PROFESSIONAL, WILL BE REQUIRED FOR THE GUARDRAIL SYSTEMS AT THE STAIRS & DECK.

DESIGN REVIEW

